

© Pell Frischmann

Pell Frischmann
 93 GEORGE STREET, EDINBURGH, EH2 3ES
 Tel: +44 (0)131 240 1270
 Email: pfe@pellfrischmann.com
 www.pellfrischmann.com

Client **Wind 2 Limited**

Key
— Wheel SPA — Body SPA — Load SPA — Indicative Over-run Over-sail

Project
Swarclett Wind Farm

Drawing Title
Vestas V136 Blade and V136-3.6 HH82 Tower

SPA Location
A9(T) Spital

Drawn	TJL	20/10/2023	Scale	1:1000 @ A3
Designed	JS	20/10/2023	File No.	Swarclett SPA V136.dwg
Checked	TL	20/10/2023	Drawing Status	Draft
Point of Interest	19		Drawing No.	SK17
Notes:			Revision	
1. All mitigation is subject to confirmation through a test run.			1	
2. This is not a construction drawing and is intended for illustration purposes only.				




© Pell Frischmann

Pell Frischmann <small>93 GEORGE STREET, EDINBURGH, EH2 3ES</small> <small>Tel: +44 (0)131 240 1270</small> <small>Email: pfeinburgh@pellfrischmann.com</small> <small>www.pellfrischmann.com</small>	Project	Swarclett Wind Farm		Drawn	TJL	20/10/2023	Scale	1:500 @ A3	
	Client	Wind 2 Limited		Designed	JS	20/10/2023	File No.	Swarclett SPA V136.dwg	
Key Wheel SPA Body SPA Load SPA Indicative Over-run Over-sail	Drawing Title	Vestas V136 Blade and V136-3.6 HH82 Tower		Checked	TL	20/10/2023	Drawing Status	Draft	
	SPA Location	A9(T) Spital		Point of Interest	19		Drawing No.	SK17A	
							Notes:	Revision	
							1. All mitigation is subject to confirmation through a test run. 2. This is not a construction drawing and is intended for illustration purposes only.	1	




© Pell Frischmann

Pell Frischmann <small>93 GEORGE STREET, EDINBURGH, EH2 3ES</small> <small>Tel: +44 (0)131 240 1270</small> <small>Email: pfe@pellfrischmann.com</small> <small>www.pellfrischmann.com</small>	Project	Swarclett Wind Farm	Drawn	Name	TJL	Date	20/10/2023	Scale	1:1000 @ A3	
	Client		Wind 2 Limited	Designed	JS	20/10/2023	File No.	Swarclett SPA V136.dwg		
Key — Wheel SPA — Body SPA — Load SPA — Indicative Over-run Over-sail	Drawing Title	Vestas V136 Blade and V136-3.6 HH82 Tower	Checked	TL	20/10/2023	Drawing Status	Draft			
	SPA Location	A9(T) / A882 Junction	Point of Interest	20		Drawing No.	SK18	Notes:	1. All mitigation is subject to confirmation through a test run. 2. This is not a construction drawing and is intended for illustration purposes only.	Revision

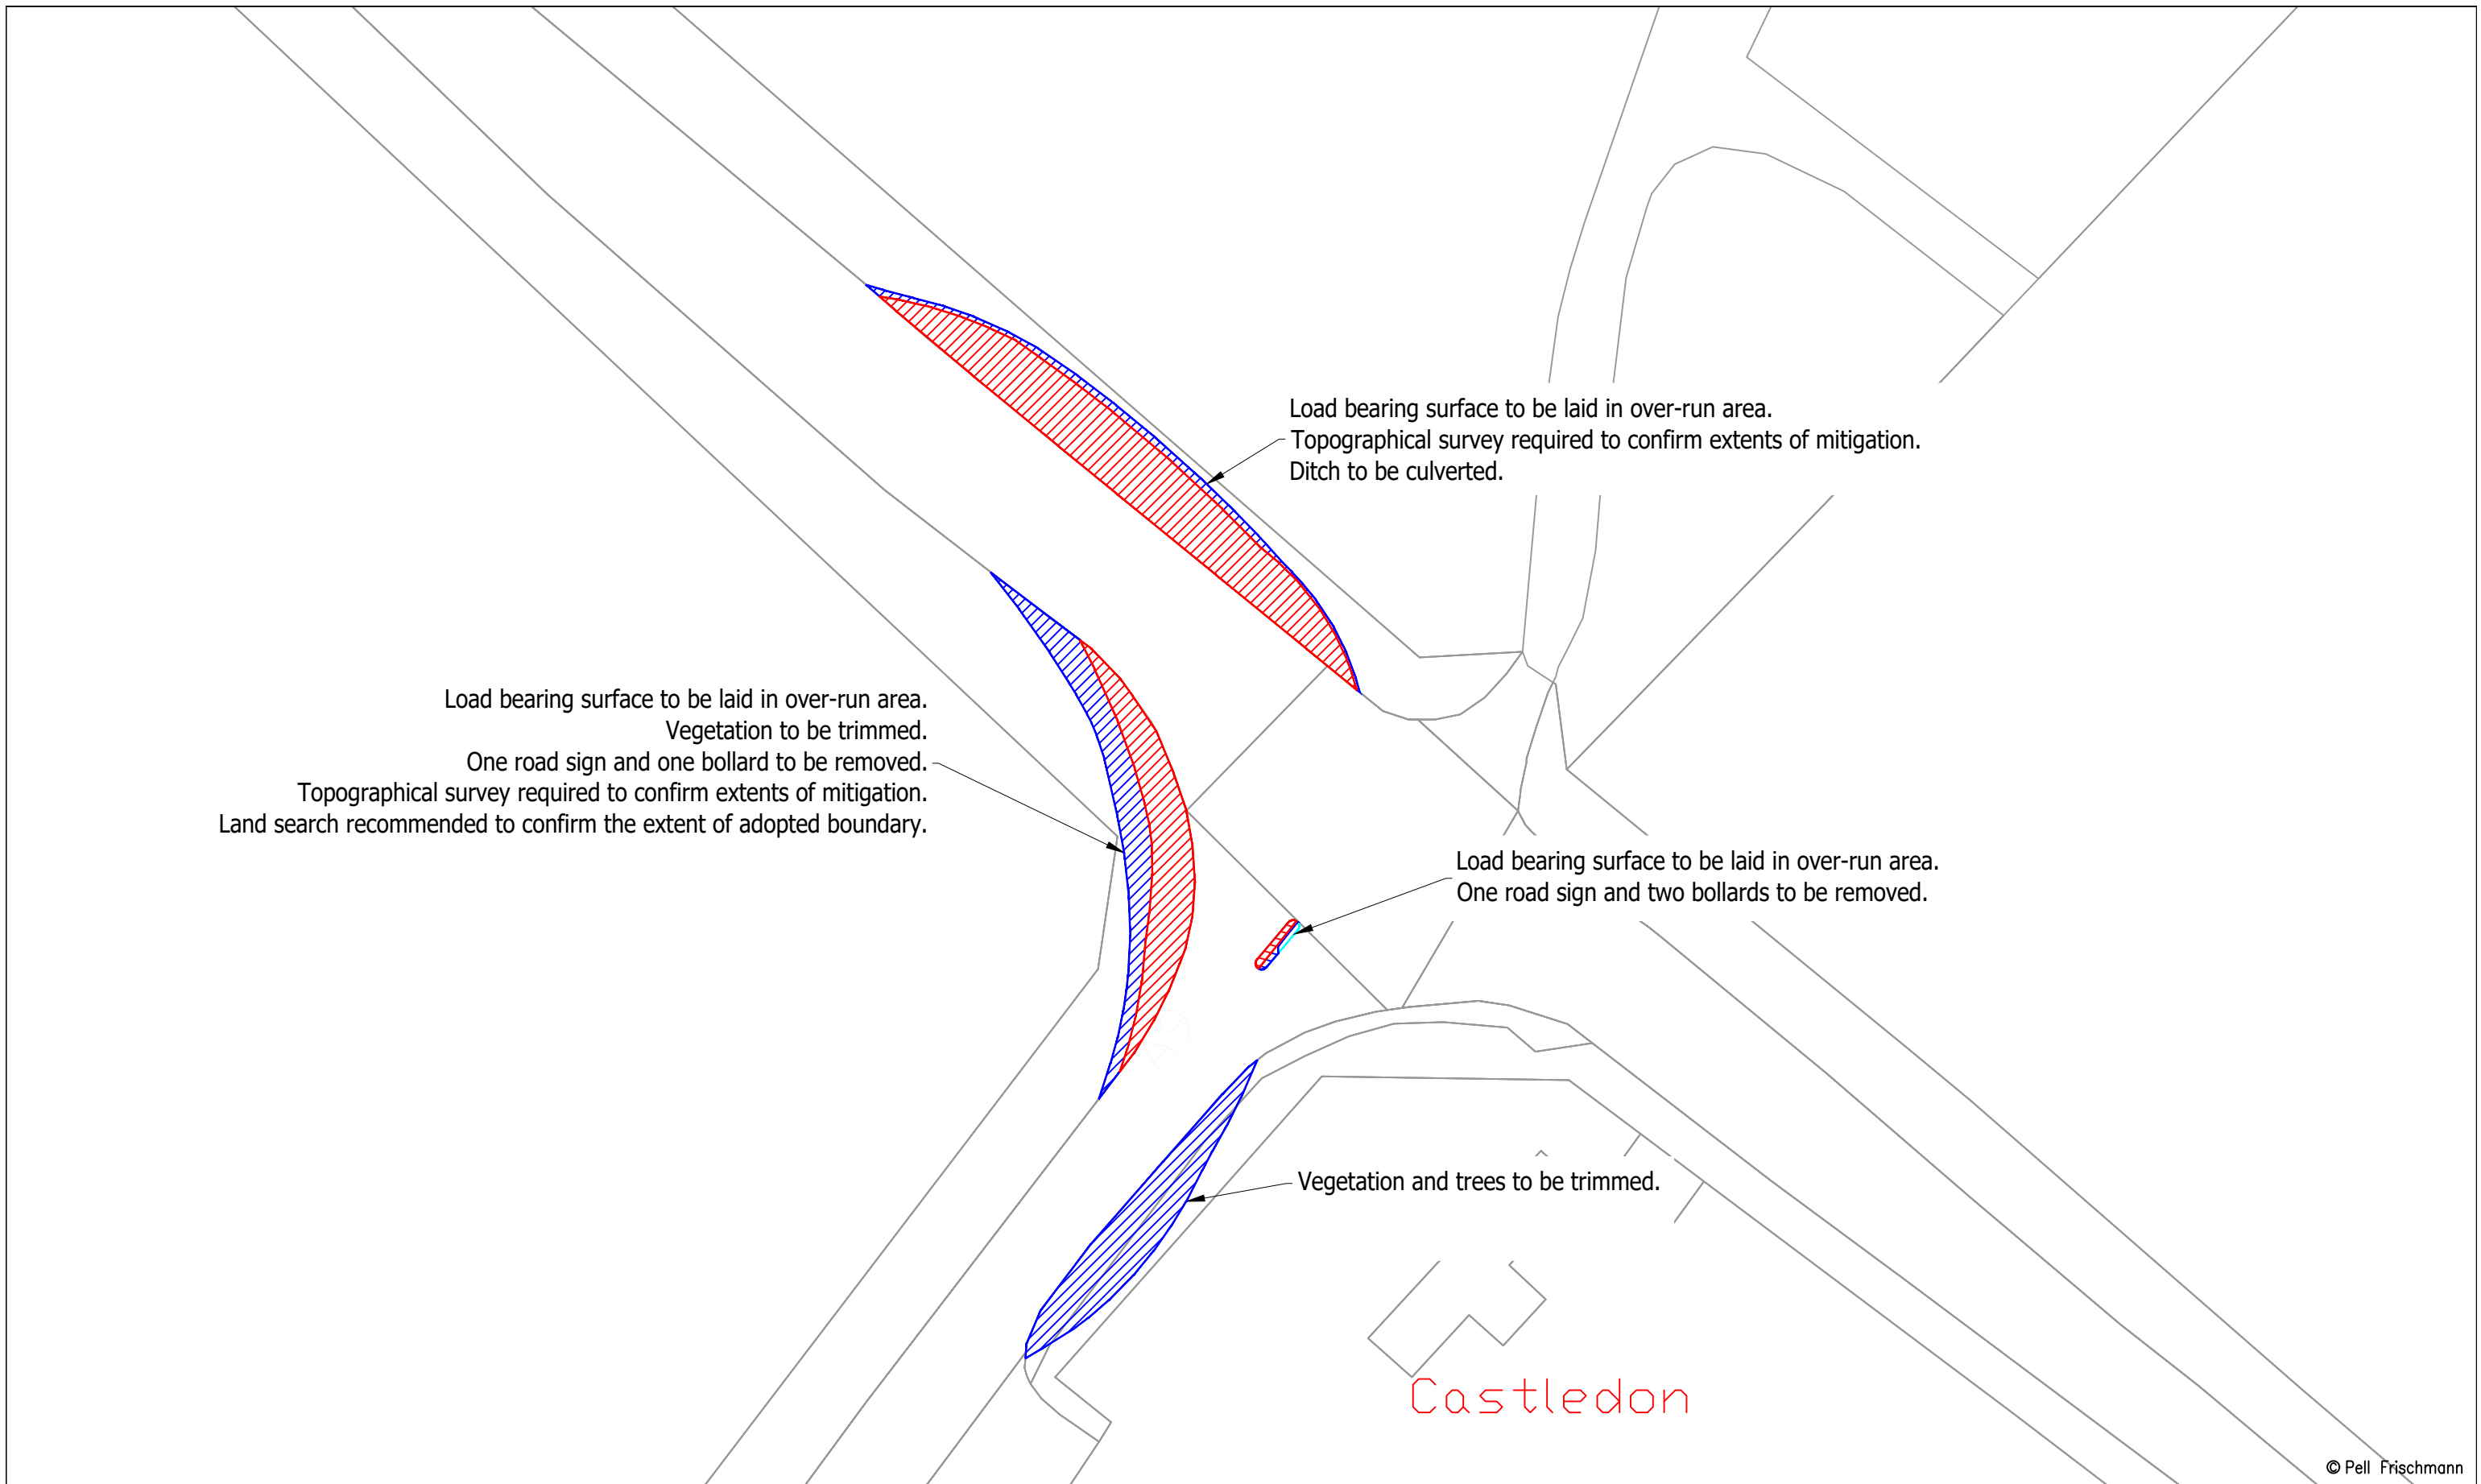

© Pell Frischmann


Pell Frischmann <small>93 GEORGE STREET, EDINBURGH, EH2 3ES</small> <small>Tel: +44 (0)131 240 1270</small> <small>Email: pfeinburgh@pellfrischmann.com</small> <small>www.pellfrischmann.com</small>	Project	Swarclett Wind Farm	Drawn	TJL	20/10/2023	Scale	1:500 @ A3	
	Client	Wind 2 Limited	Designed	JS	20/10/2023	File No.	Swarclett SPA V136.dwg	
Key — Wheel SPA — Body SPA — Load SPA — Indicative Over-run Over-sail	Drawing Title	Vestas V136 Blade and V136-3.6 HH82 Tower	Checked	TL	20/10/2023	Drawing Status	Draft	
	SPA Location	A9(T) / A882 Junction	Point of Interest	20		Drawing No.	SK18A	Revision
			Notes:			1. All mitigation is subject to confirmation through a test run. 2. This is not a construction drawing and is intended for illustration purposes only.		

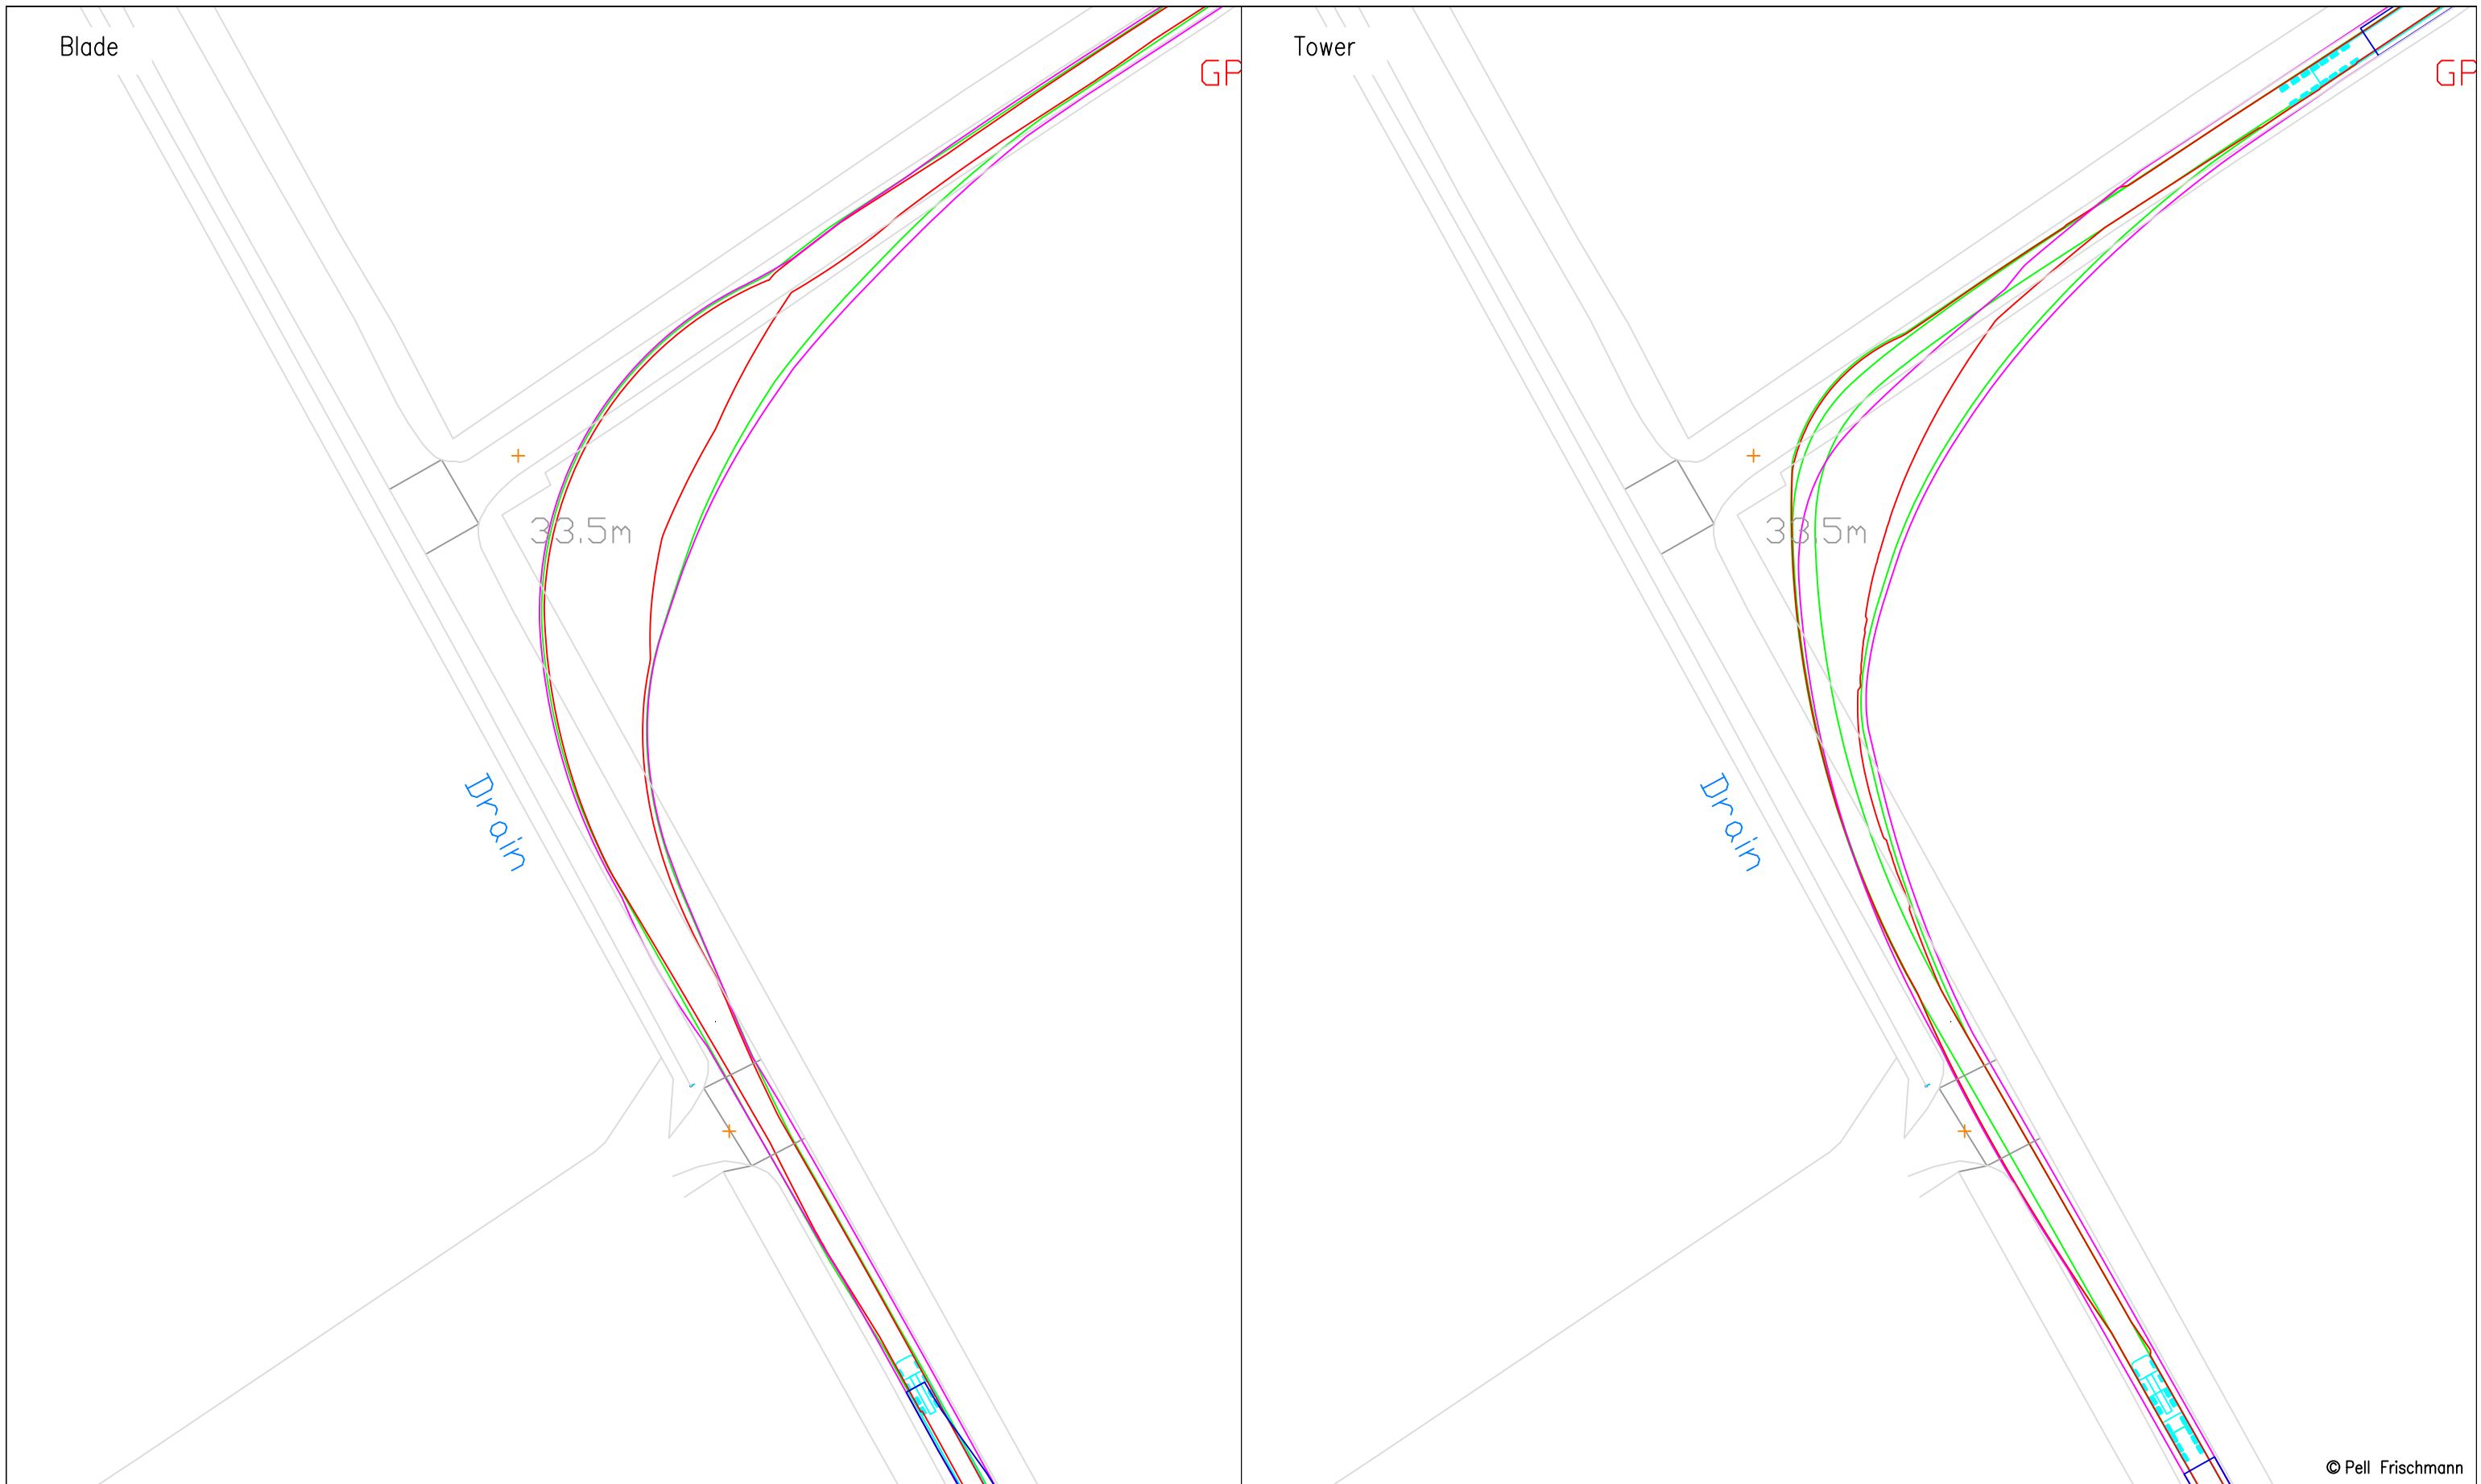

© Pell Frischmann

Pell Frischmann 93 GEORGE STREET, EDINBURGH, EH2 3ES Tel: +44 (0)131 240 1270 Email: pfe@pellfrischmann.com www.pellfrischmann.com	Project	Swarclett Wind Farm			Drawn	TJL	20/10/2023	Scale	1:750 @ A3	
	Drawing Title	Vestas V136 Blade and V136-3.6 HH82 Tower			Designed	JS	20/10/2023	File No.	Swarclett SPA V136.dwg	
Client	Wind 2 Limited			Checked	TL	20/10/2023	Drawing Status	Draft		
Key	SPA Location			Point of Interest	21		Drawing No.	SK19		
Wheel SPA (Red line) Body SPA (Green line) Load SPA (Magenta line) Indicative (Cyan line) Over-run (Red hatched) Over-sail (Blue hatched)	A9(T) / U2188 Weydale Road Junction			Notes:		Revision		1		
				1. All mitigation is subject to confirmation through a test run. 2. This is not a construction drawing and is intended for illustration purposes only.						

GP

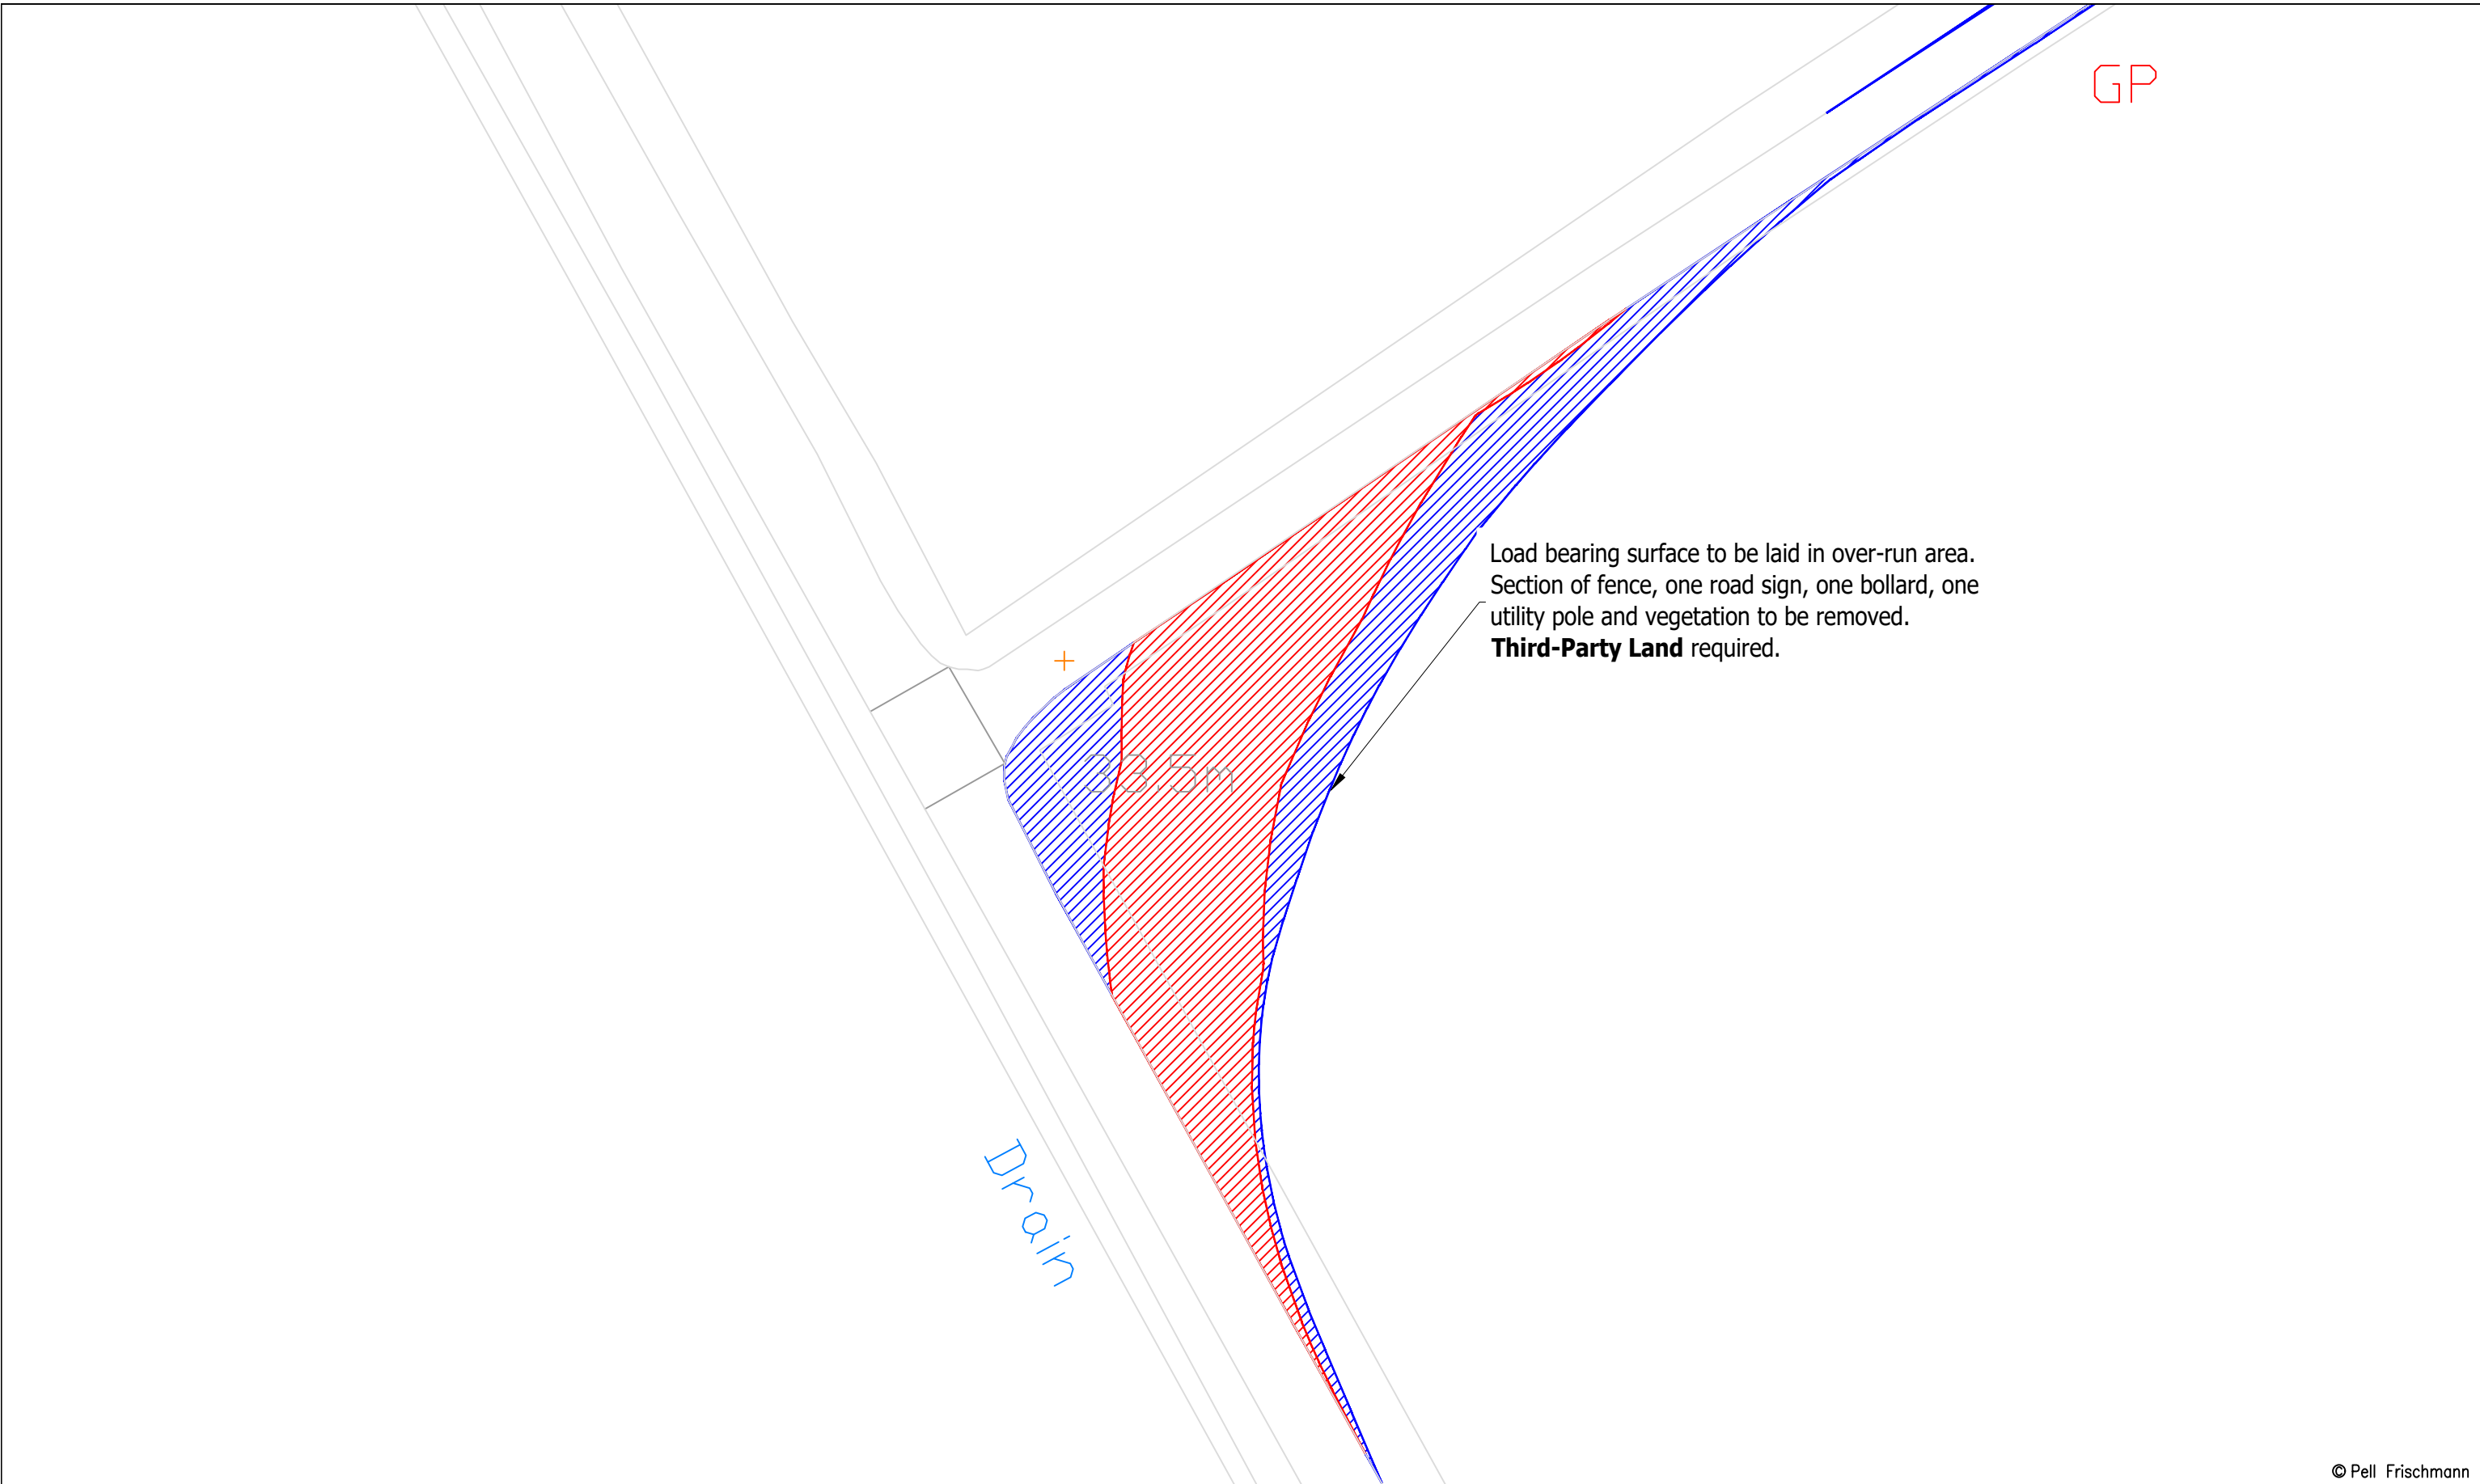


© Pell Frischmann

Pell Frischmann <small>93 GEORGE STREET, EDINBURGH, EH2 3ES</small> <small>Tel: +44 (0)131 240 1270</small> <small>Email: pfe@pellfrischmann.com</small> <small>www.pellfrischmann.com</small>	Project	Swarclett Wind Farm		Name	TJL	Date	20/10/2023	Scale	1:500 @ A3	
	Client	Wind 2 Limited		Designed	JS	Date	20/10/2023	File No.	Swarclett SPA V136.dwg	
Key — Wheel SPA — Body SPA — Load SPA — Indicative Over-run Over-sail	Drawing Title	Vestas V136 Blade and V136-3.6 HH82 Tower		Checked	TL	Date	20/10/2023	Drawing Status	Draft	
	SPA Location	A9(T) / U2188 Weydale Road Junction		Point of Interest	21		Drawing No.	SK19A	Notes:	Revision
								1. All mitigation is subject to confirmation through a test run. 2. This is not a construction drawing and is intended for illustration purposes only.		1


Blade

Tower

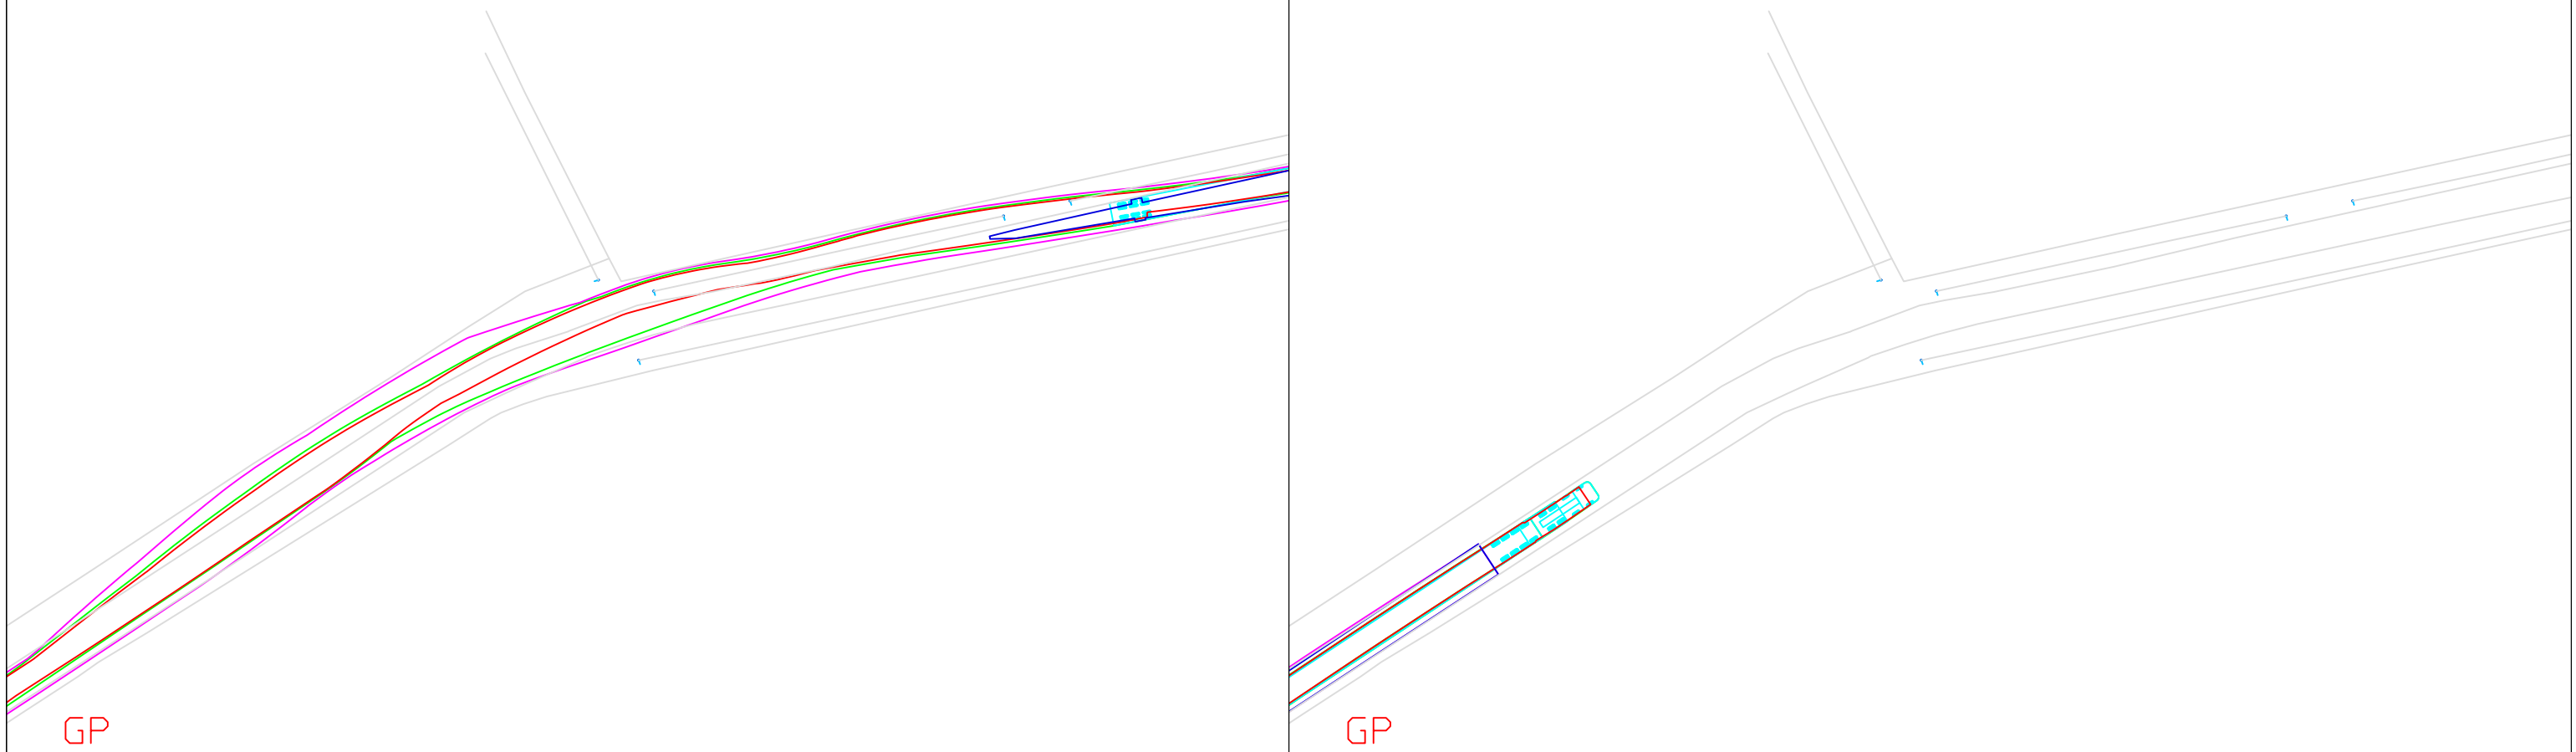

© Pell Frischmann


Pell Frischmann <small>93 GEORGE STREET, EDINBURGH, EH2 3ES</small> <small>Tel: +44 (0)131 240 1270</small> <small>Email: pfeinburgh@pellfrischmann.com</small> <small>www.pellfrischmann.com</small>	Project	Swarclett Wind Farm		Name	TJL	Date	20/10/2023	Scale	1:750 @ A3	
	Client	Wind 2 Limited		Designed	JS	20/10/2023	File No.	Swarclett SPA V136.dwg		
Key — Wheel SPA — Body SPA — Load SPA — Indicative Over-run Over-sail	Drawing Title	Vestas V136 Blade and V136-3.6 HH82 Tower		Checked	TL	20/10/2023	Drawing Status	Draft		
	SPA Location	U2188 Weydale Road – Tulloch of Shalmstry Bend		Point of Interest	22		Drawing No.	SK20	Notes:	Revision
								1. All mitigation is subject to confirmation through a test run. 2. This is not a construction drawing and is intended for illustration purposes only.		1

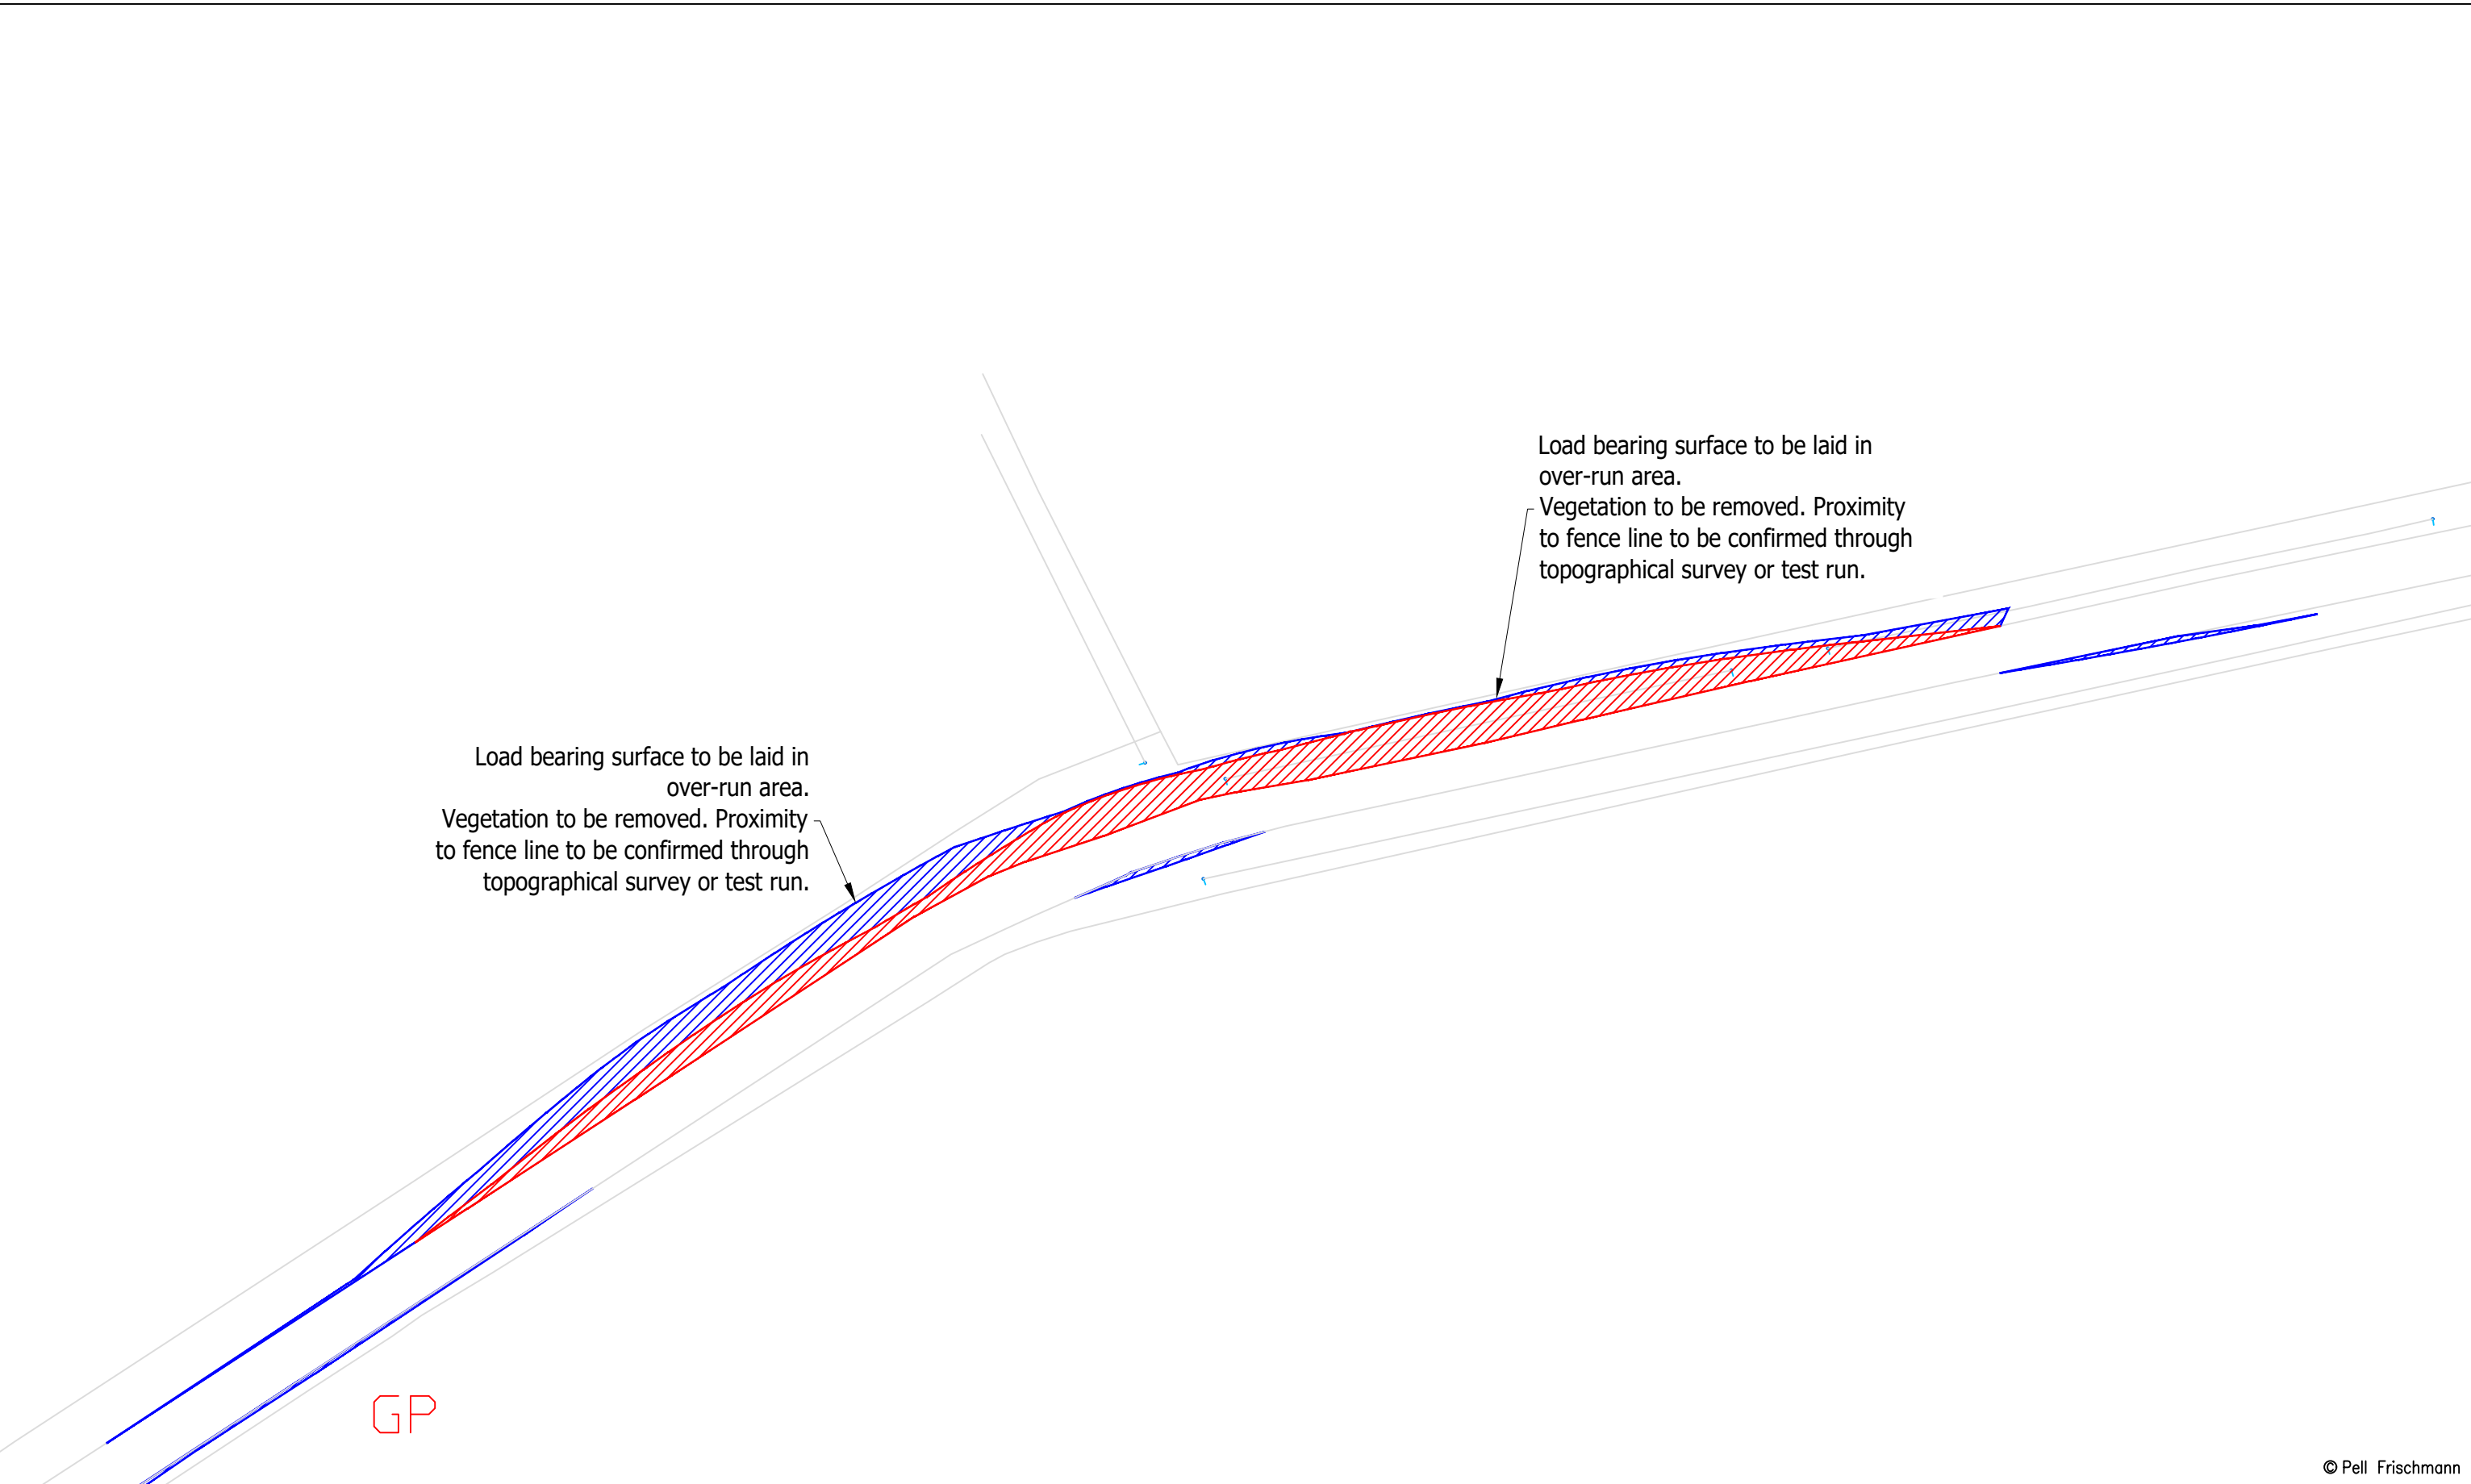


© Pell Frischmann

Pell Frischmann <small>93 GEORGE STREET, EDINBURGH, EH2 3ES</small> <small>Tel: +44 (0)131 240 1270</small> <small>Email: pfe@pellfrischmann.com</small> <small>www.pellfrischmann.com</small>	Project	Swarclett Wind Farm	Name	TJL	Date	20/10/2023	Scale	1:500 @ A3	
	Client	Wind 2 Limited	Drawing Title	Vestas V136 Blade and V136-3.6 HH82 Tower	Designed	JS	20/10/2023	File No.	Swarclett SPA V136.dwg
Key — Wheel SPA — Body SPA — Load SPA — Indicative ▨ Over-run ▨ Over-sail	SPA Location	U2188 Weydale Road – Tulloch of Shalmstry Bend	Checked	TL	20/10/2023	Point of Interest	22	Drawing Status	Draft
			Drawing No.	SK20A	Notes:	1. All mitigation is subject to confirmation through a test run. 2. This is not a construction drawing and is intended for illustration purposes only.		Revision	1

Blade

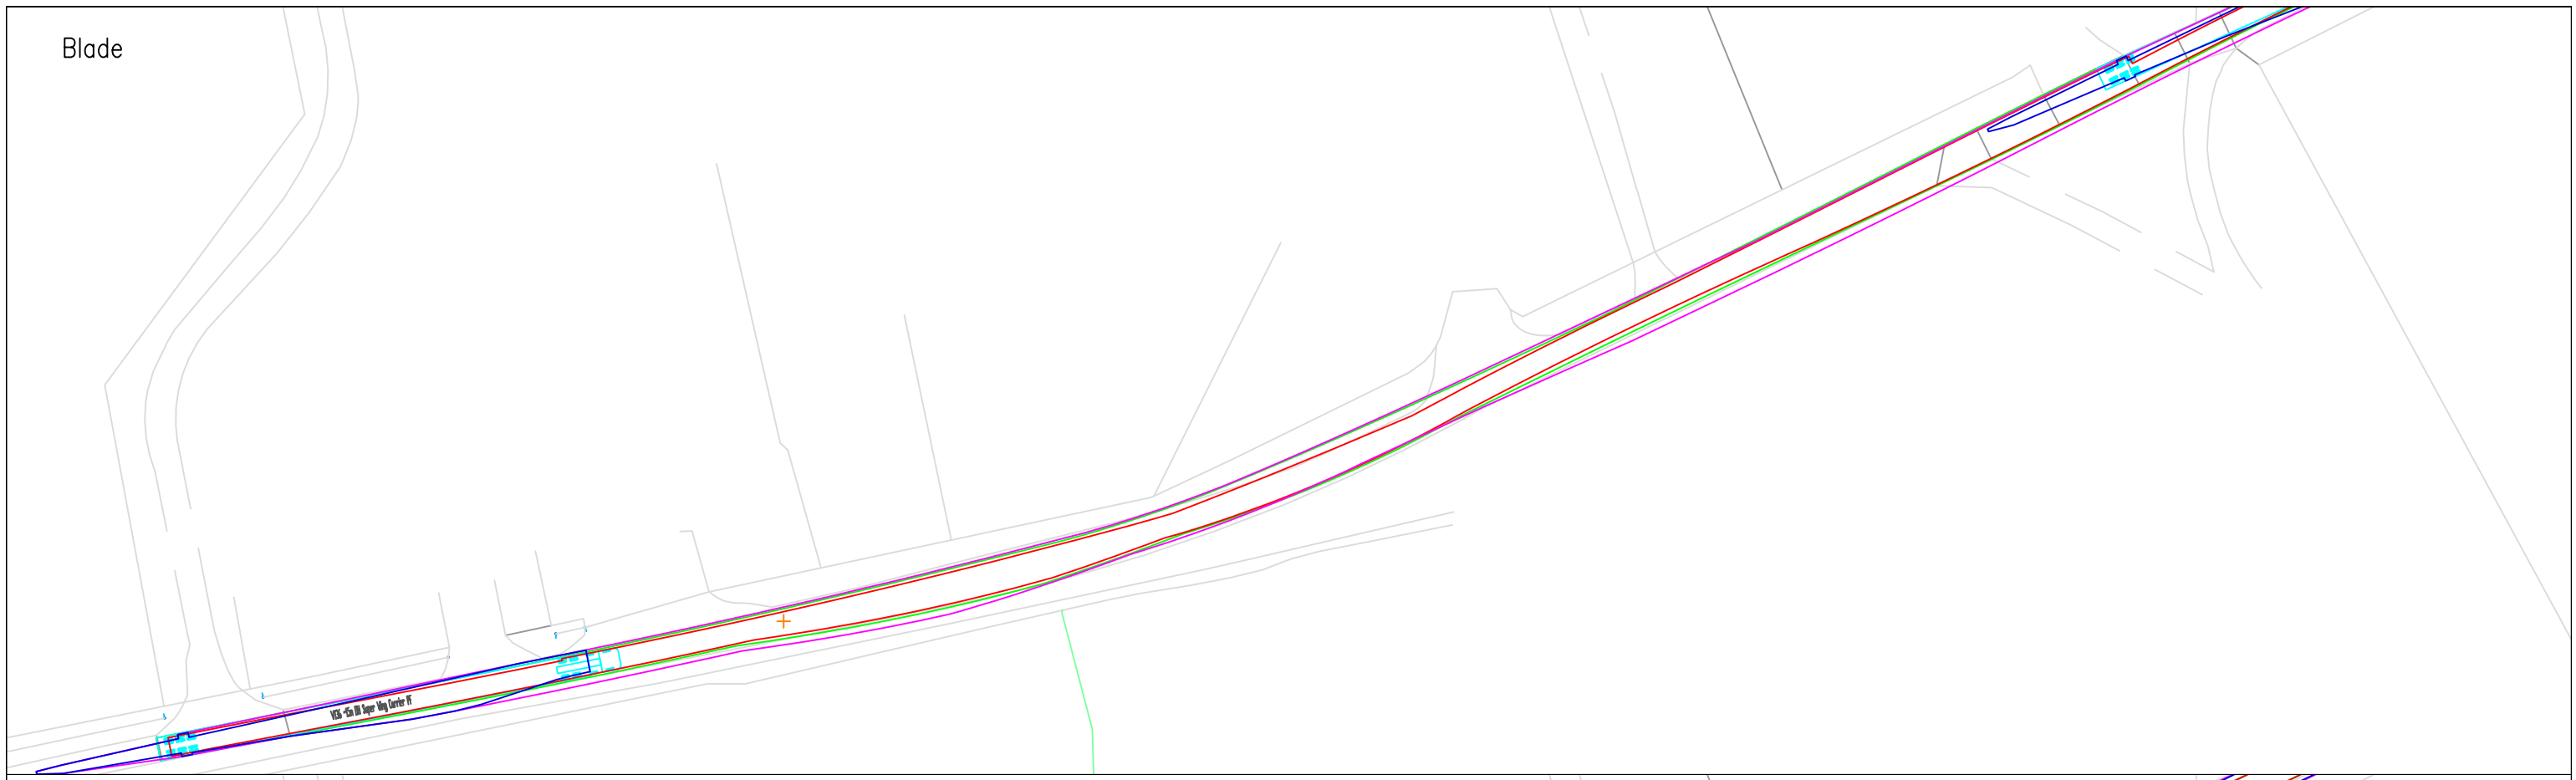

Tower

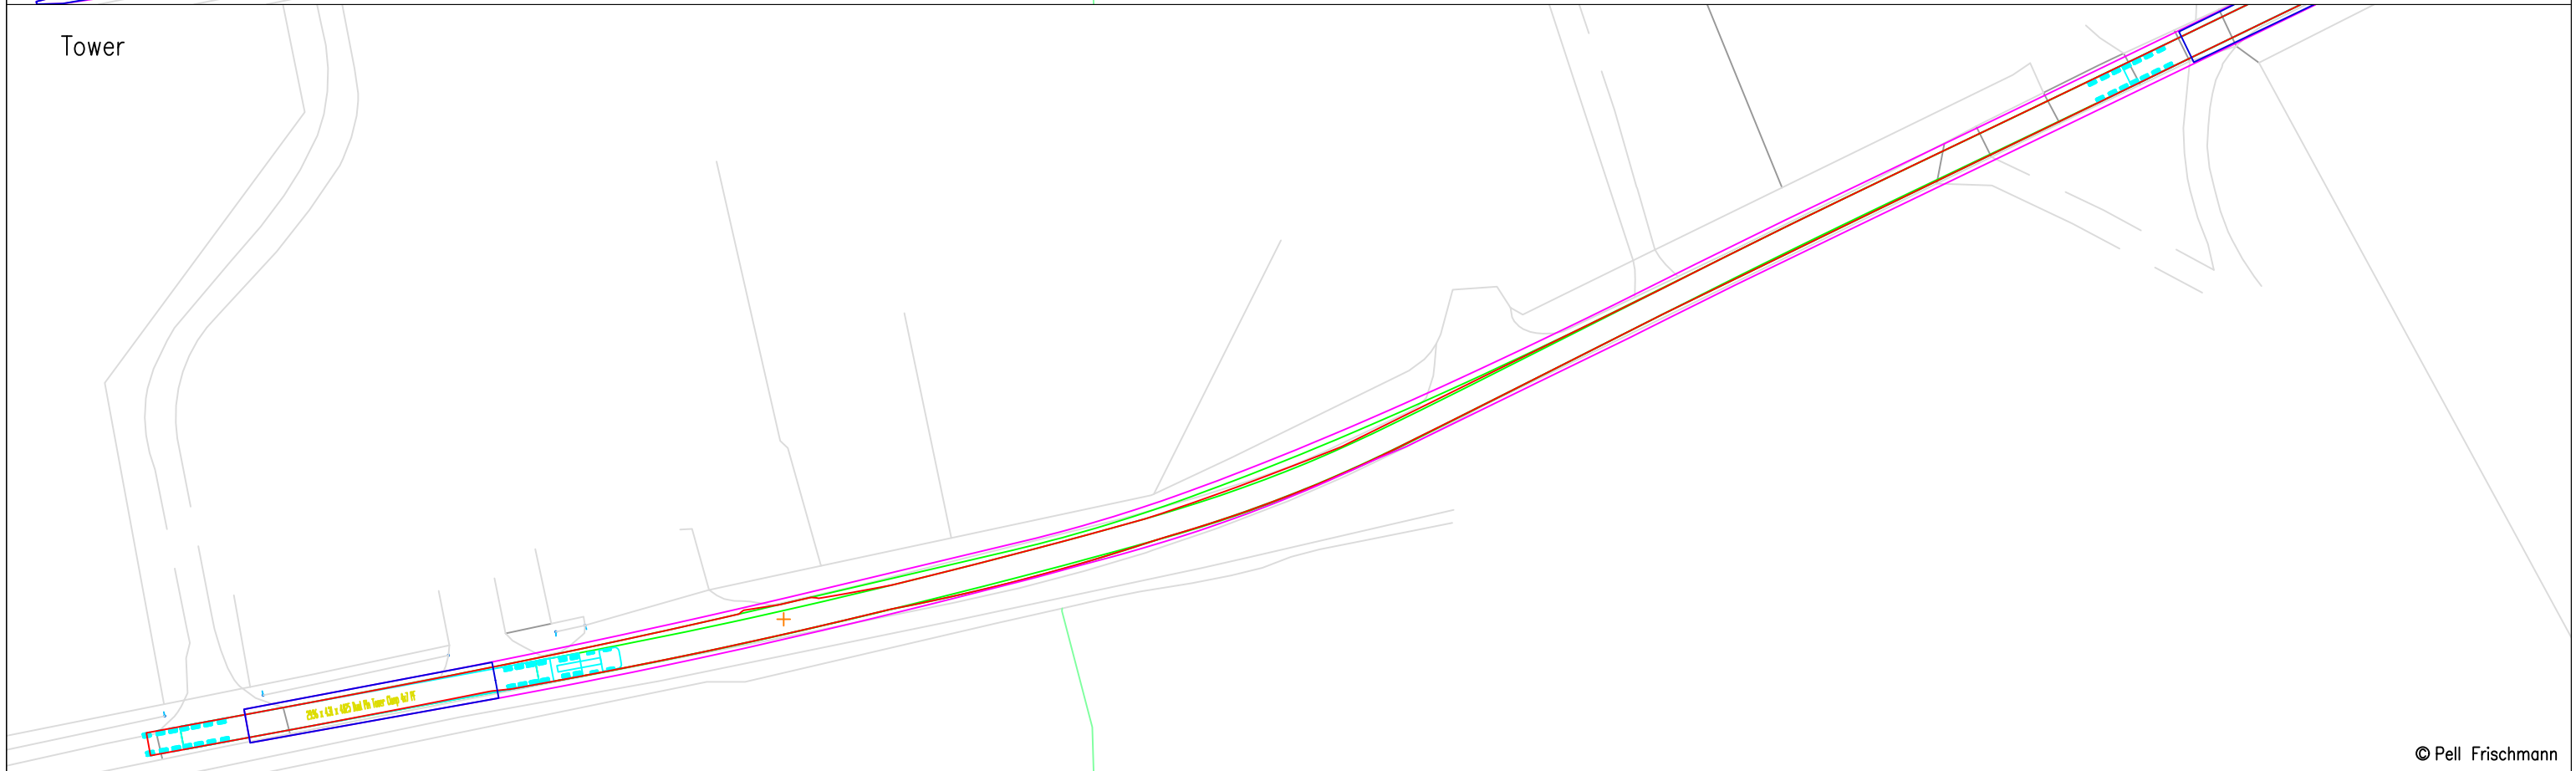

© Pell Frischmann

Pell Frischmann

93 GEORGE STREET, EDINBURGH, EH2 3ES
Tel: +44 (0)131 240 1270
Email: pfe@pellfrischmann.com
www.pellfrischmann.com

Project

Swarclett Wind Farm

	Name	Date	Scale
Drawn	TJL	20/10/2023	1:750 @ A3
Designed	JS	20/10/2023	File No. Swarclett SPA V136.dwg
Checked	TL	20/10/2023	Drawing Status Draft
Point of Interest		23	
Drawing No.	Notes:		Revision
SK21	1. All mitigation is subject to confirmation through a test run. 2. This is not a construction drawing and is intended for illustration purposes only.		1

Client Wind 2 Limited


Drawing Title

Vestas V136 Blade and V136-3.6 HH82 Tower

Key						
	Wheel SPA	Body SPA	Load SPA	Indicative	Over-run	Over-sail

SPA Location

U2188 Weydale Road – East of Cairnfield

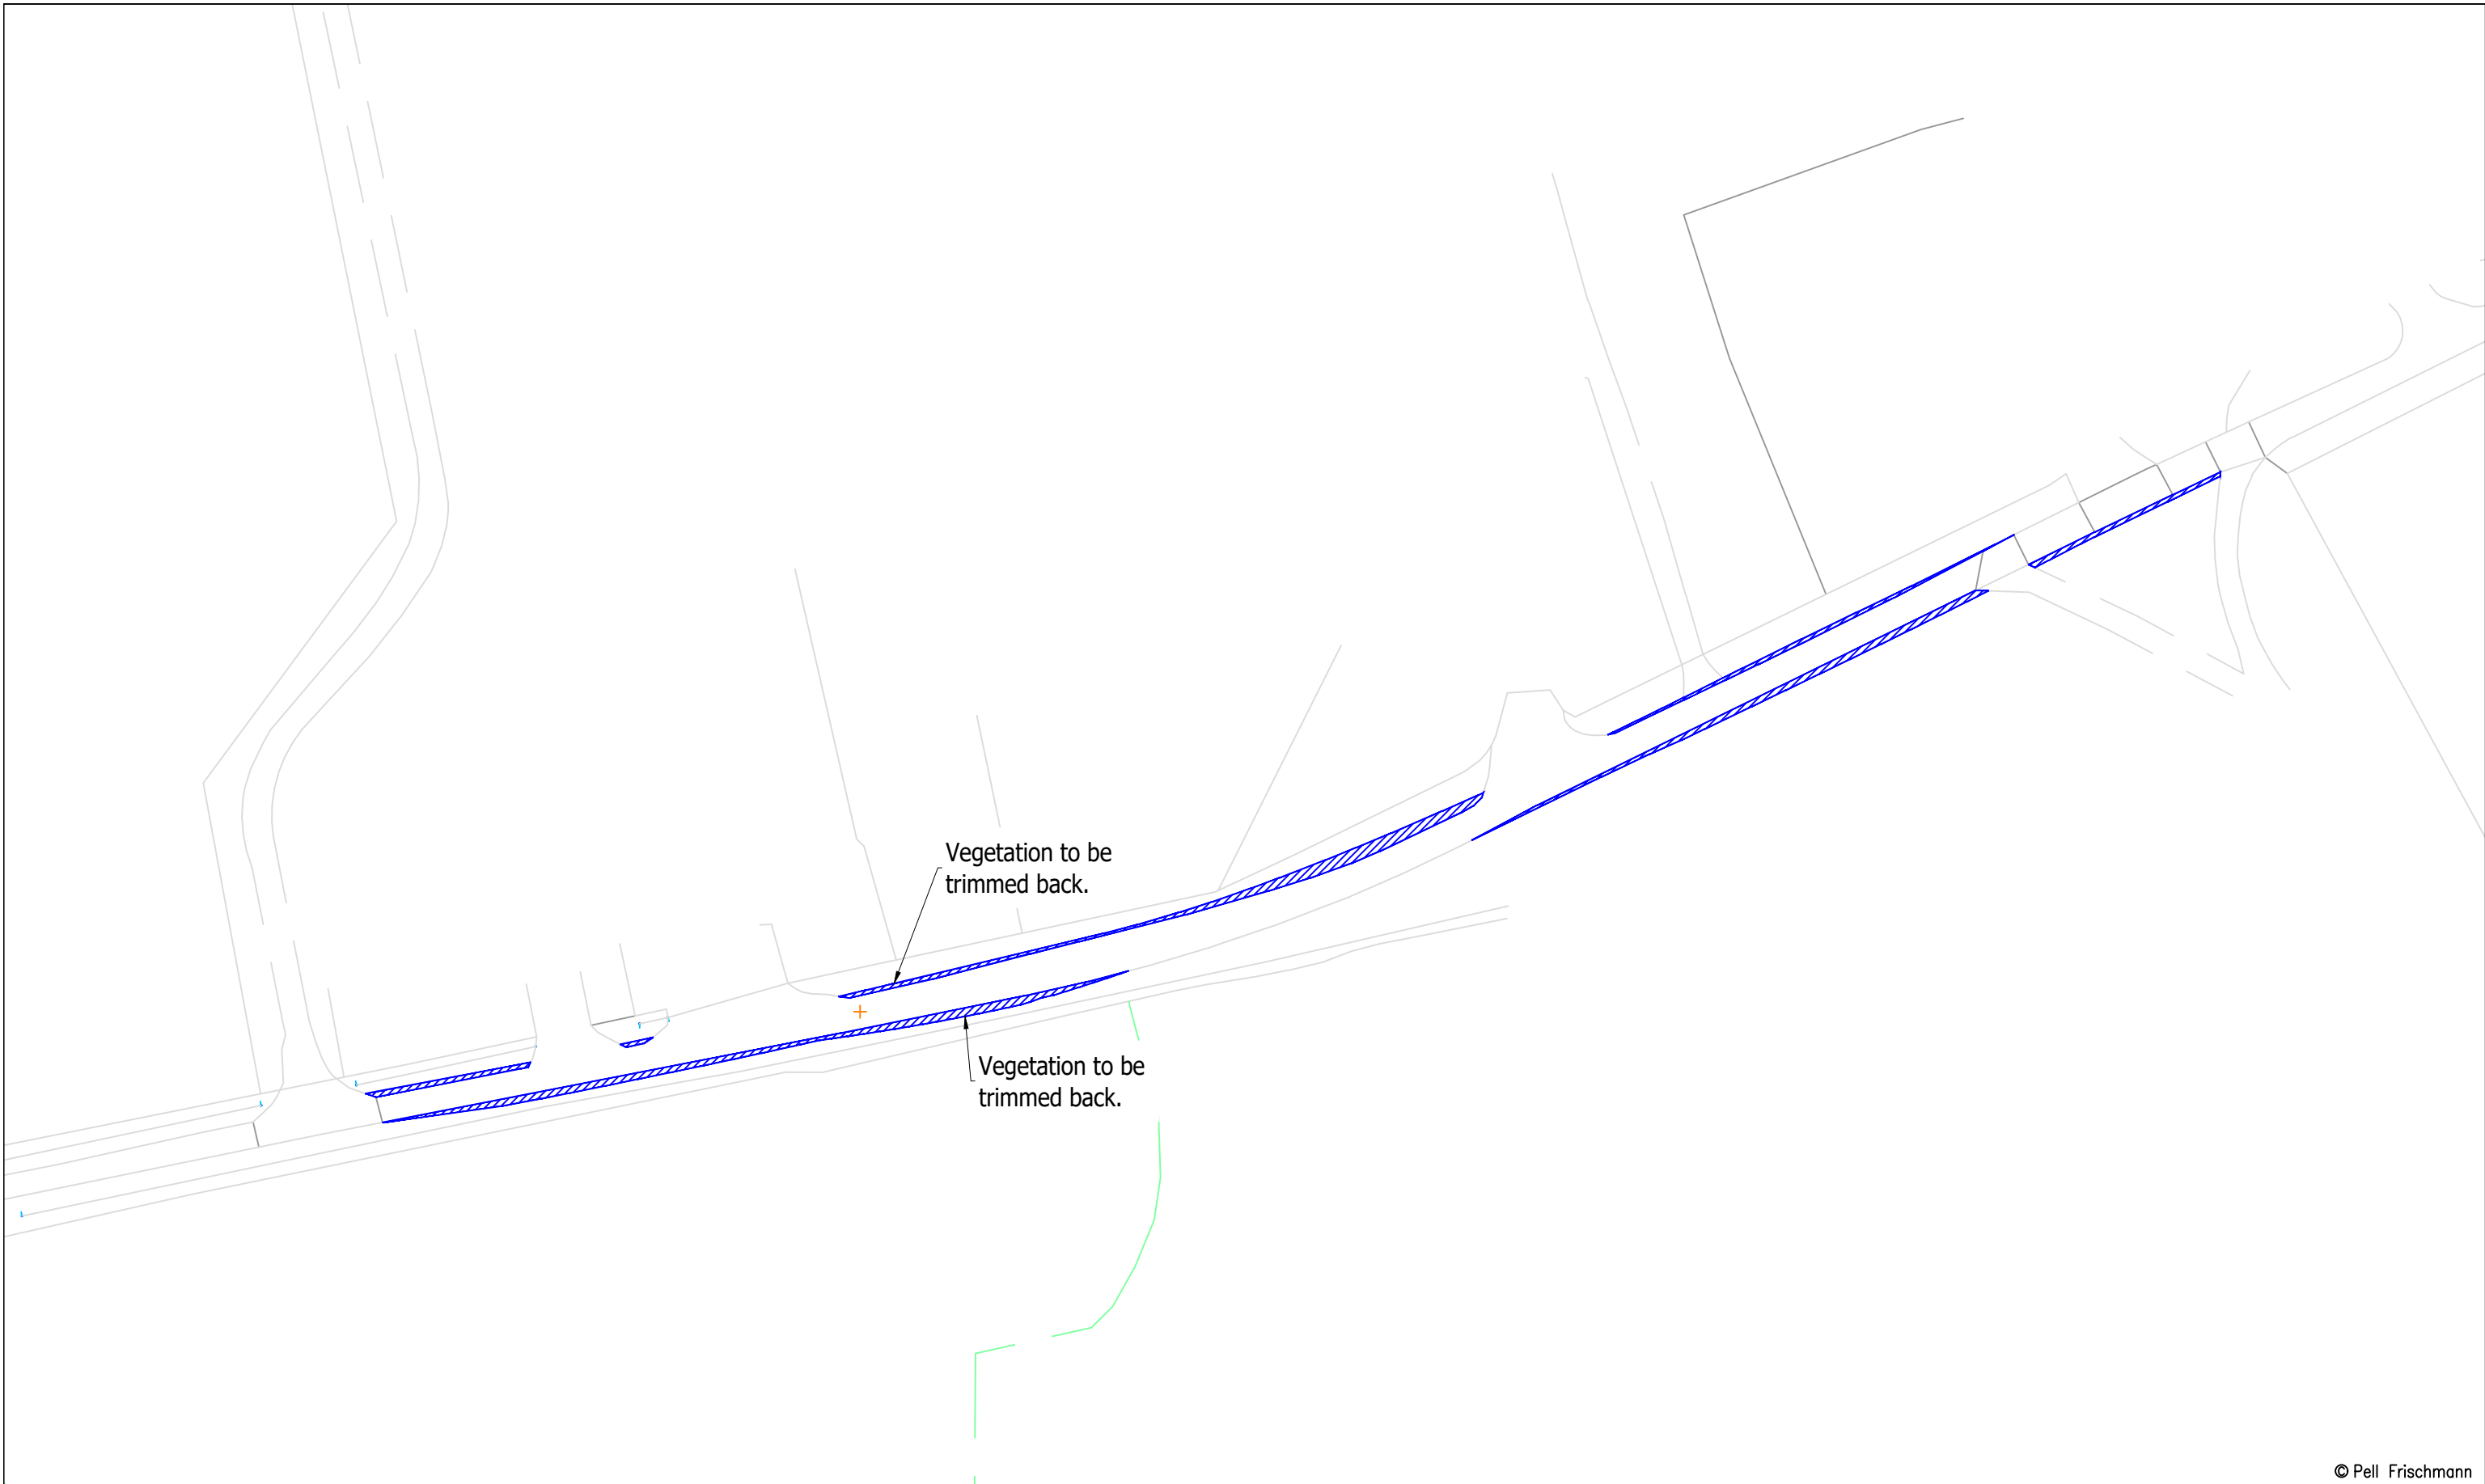


© Pell Frischmann

Pell Frischmann 93 GEORGE STREET, EDINBURGH, EH2 3ES Tel: +44 (0)131 240 1270 Email: pfe@pellfrischmann.com www.pellfrischmann.com	Project	Swarclett Wind Farm	Drawn	TJL	20/10/2023	Scale	1:750 @ A3	
	Client	Wind 2 Limited	Designed	JS	20/10/2023	File No.	Swarclett SPA V136.dwg	
Key — Wheel SPA — Body SPA — Load SPA — Indicative Over-run Over-sail	Drawing Title	Vestas V136 Blade and V136-3.6 HH82 Tower	Checked	TL	20/10/2023	Drawing Status	Draft	
	SPA Location	U2188 Weydale Road – East of Cairnfield	Point of Interest	23		Drawing No.	SK21A	Notes:
							1. All mitigation is subject to confirmation through a test run. 2. This is not a construction drawing and is intended for illustration purposes only.	1


Blade

Tower

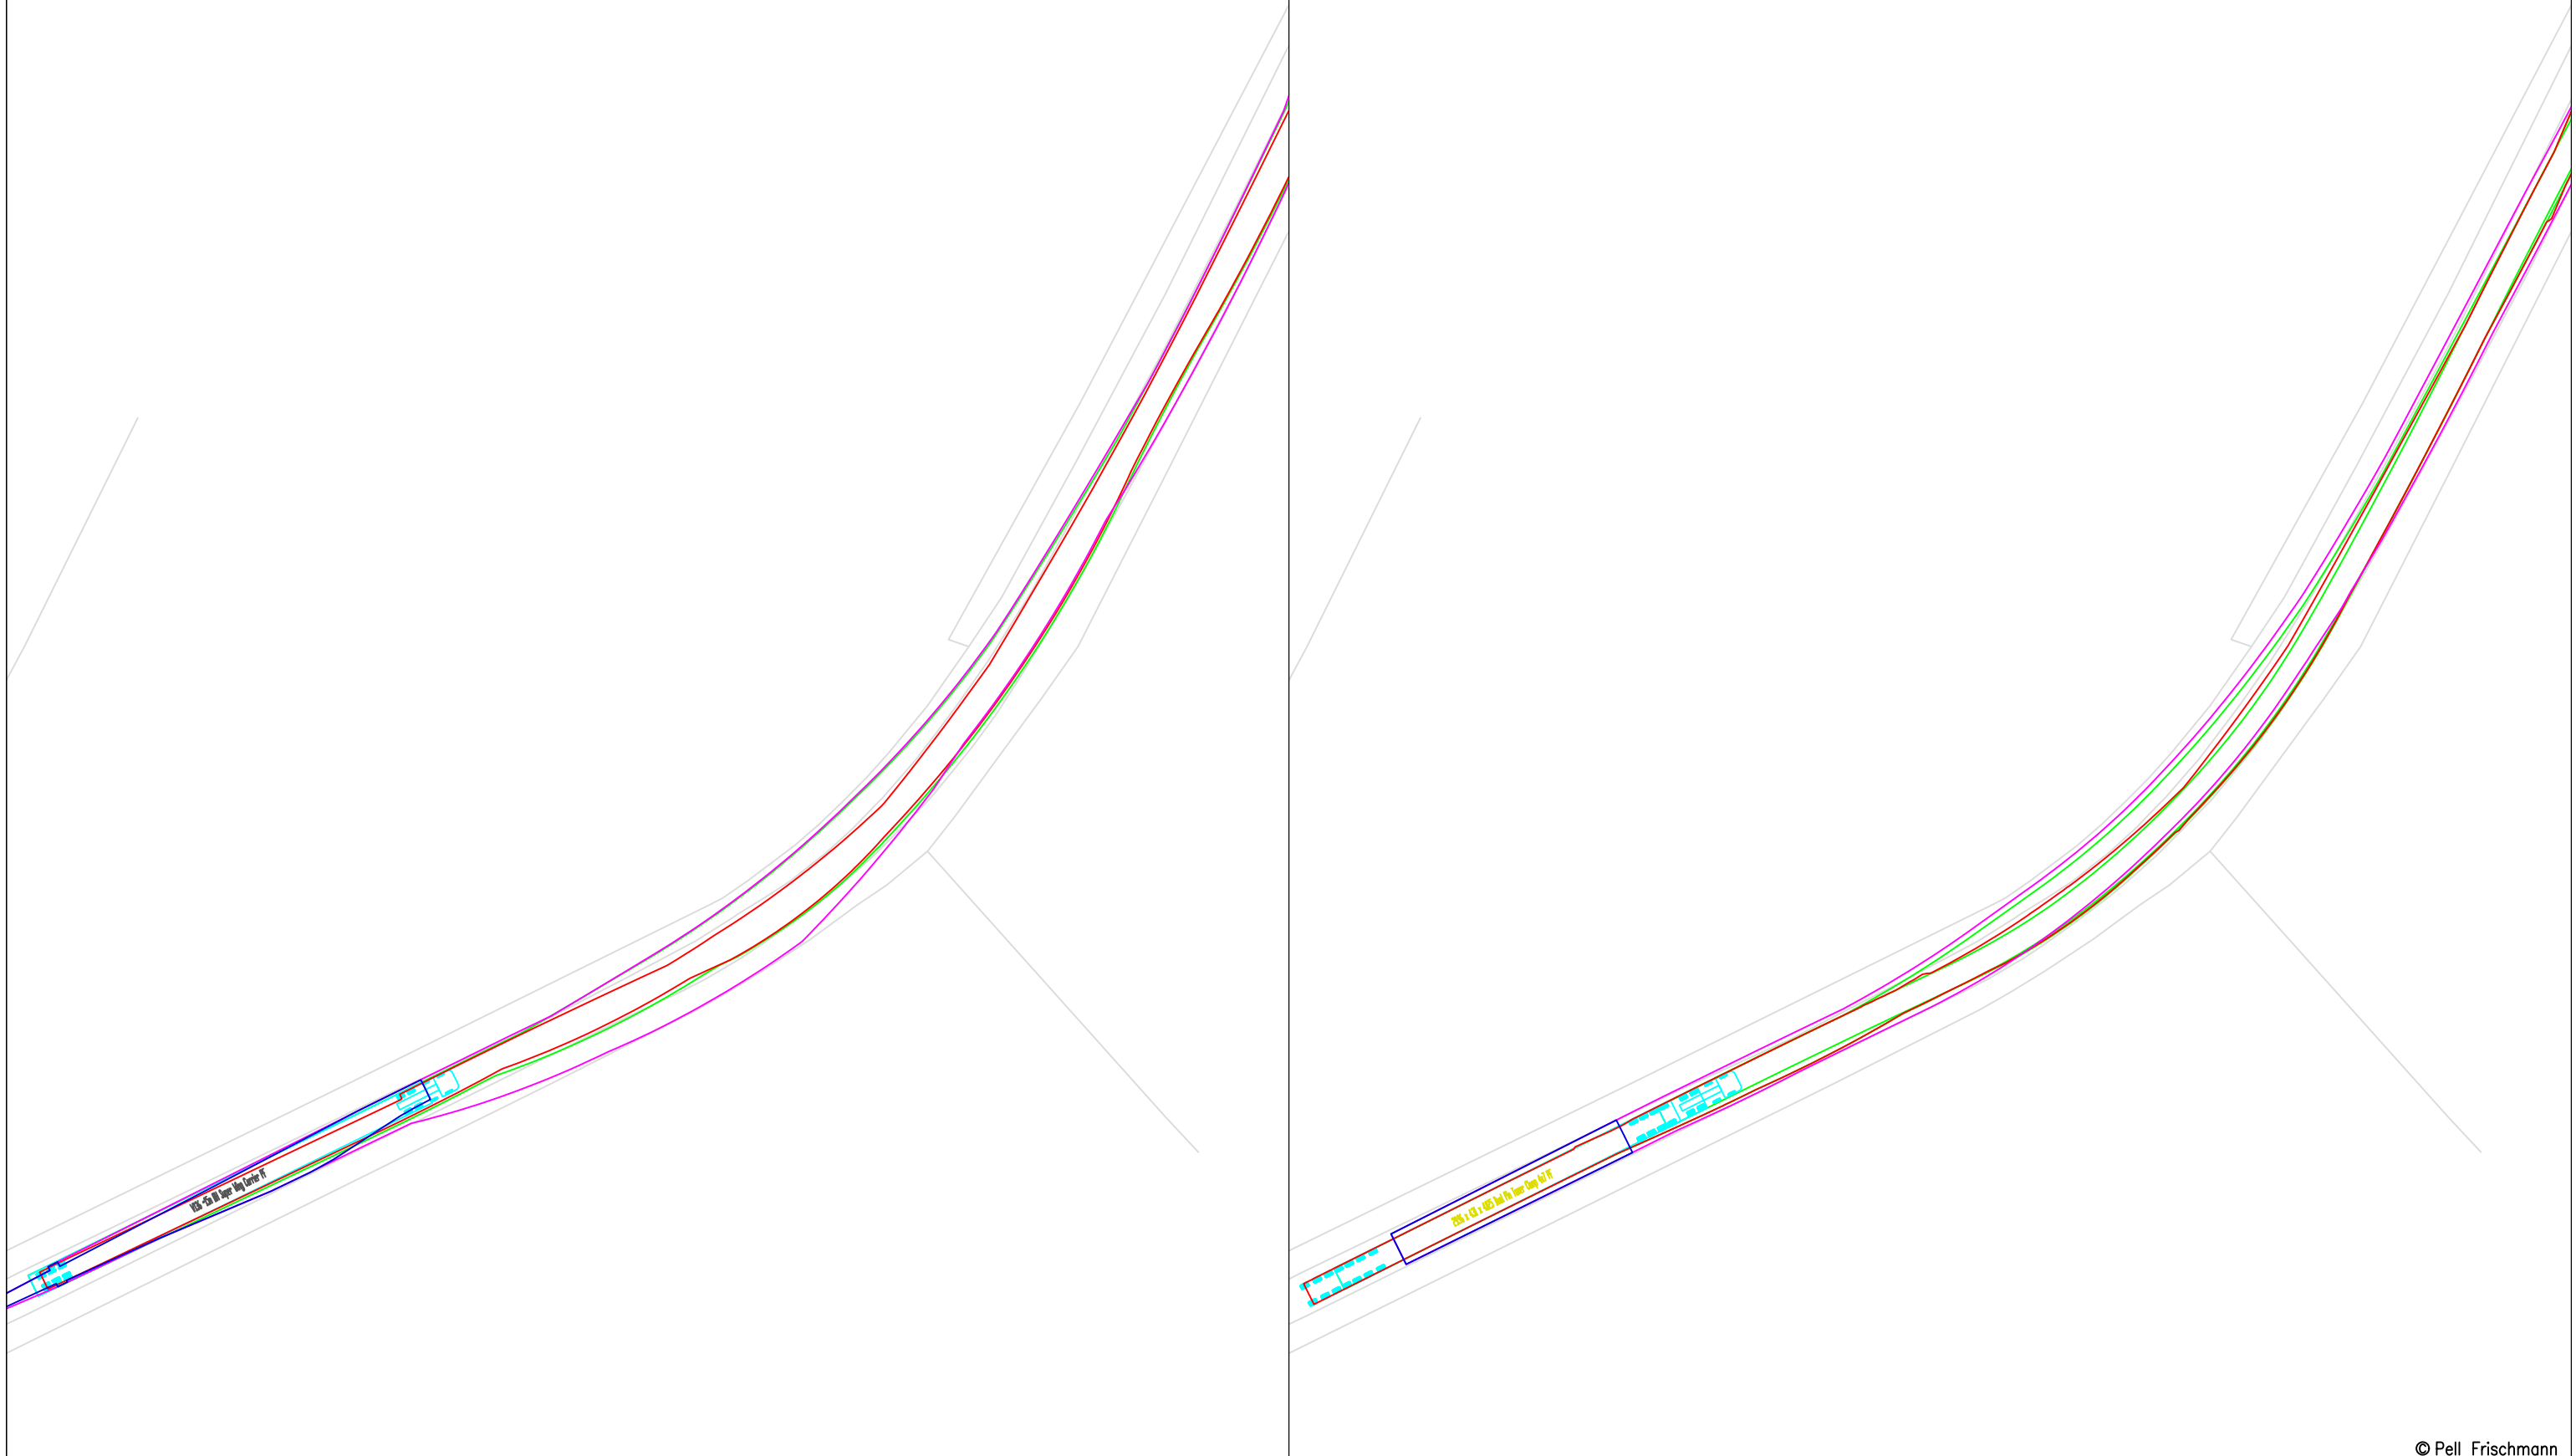



© Pell Frischmann

Pell Frischmann 93 GEORGE STREET, EDINBURGH, EH2 3ES Tel: +44 (0)131 240 1270 Email: pfedinburgh@pellfrischmann.com www.pellfrischmann.com	Project	Swarclett Wind Farm		Drawn	TJL	20/10/2023	Scale	1:750 @ A3	
	Client	Wind 2 Limited		Designed	JS	20/10/2023	File No.	Swarclett SPA V136.dwg	
Key Wheel SPA Body SPA Load SPA Indicative Over-run Over-sail	Drawing Title	Vestas V136 Blade and V136-3.6 HH82 Tower		Checked	TL	20/10/2023	Drawing Status	Draft	
	SPA Location	U2188 Weydale Road – White Moss Bend		Point of Interest	24		Drawing No.	SK22	
				Notes: 1. All mitigation is subject to confirmation through a test run. 2. This is not a construction drawing and is intended for illustration purposes only.			Revision	1	

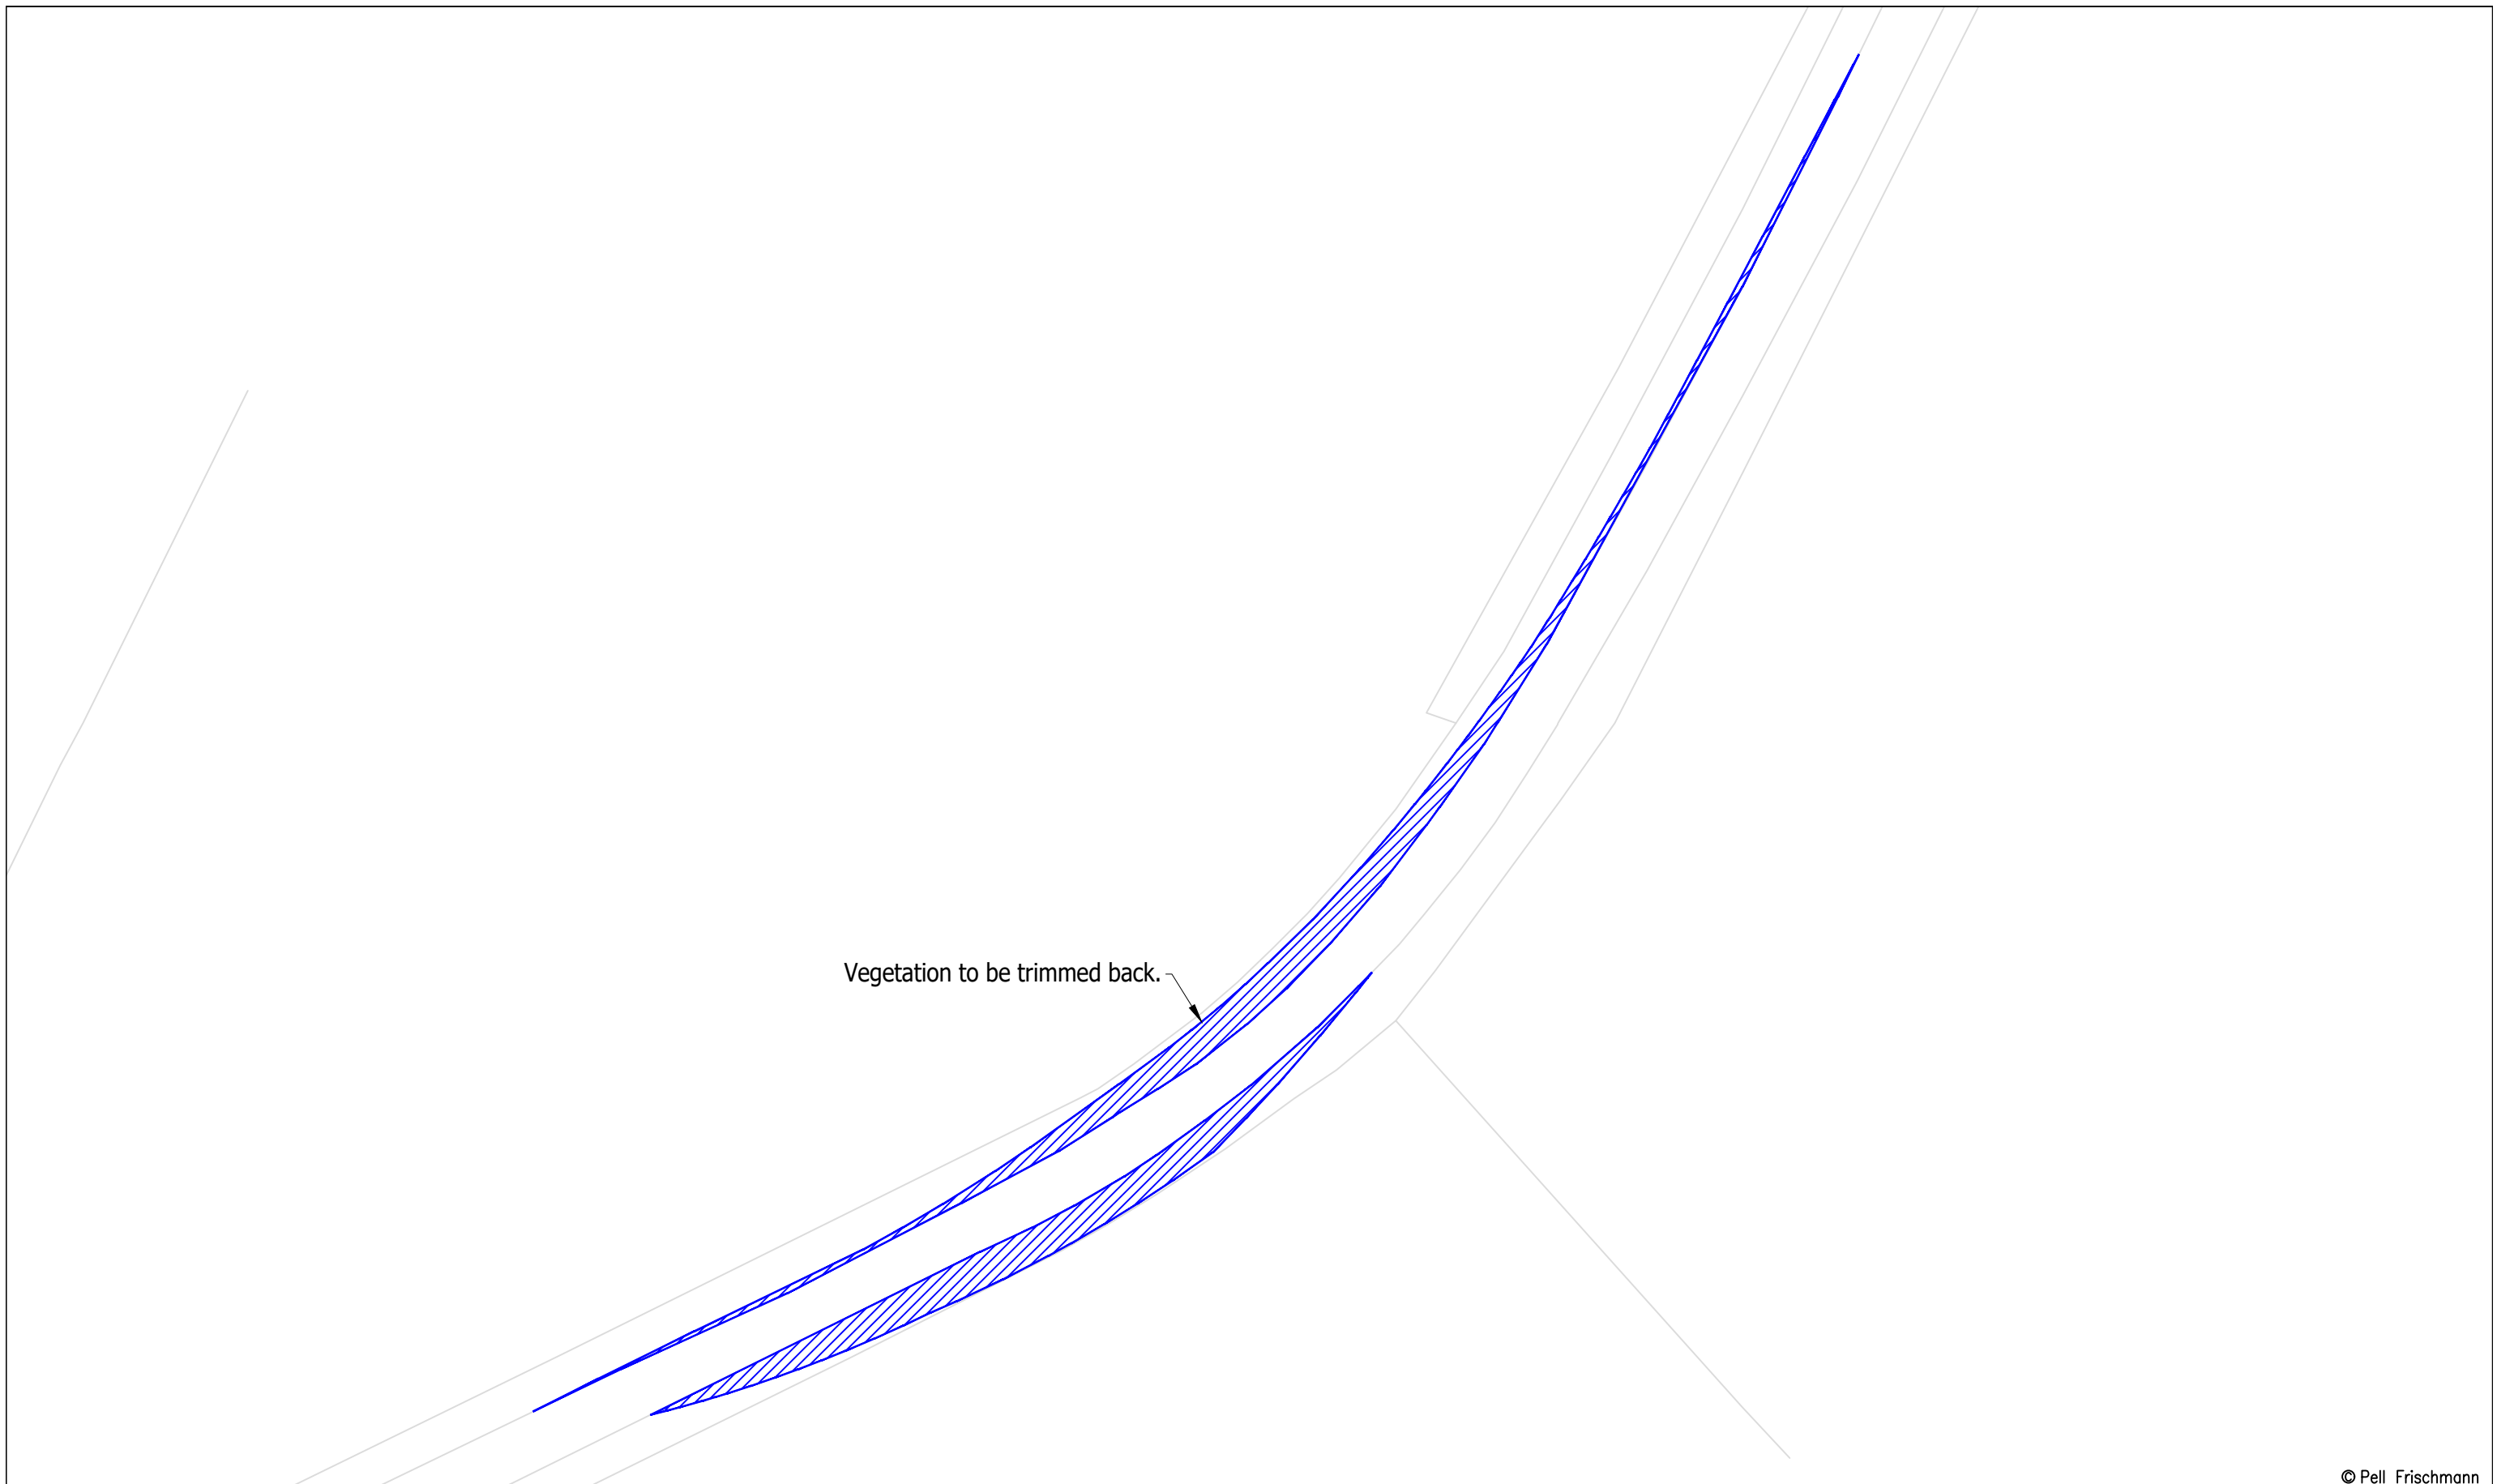


© Pell Frischmann

Pell Frischmann <small>93 GEORGE STREET, EDINBURGH, EH2 3ES</small> <small>Tel: +44 (0)131 240 1270</small> <small>Email: pfeinburgh@pellfrischmann.com</small> <small>www.pellfrischmann.com</small>	Project	Swarclett Wind Farm	Name	TJL	Date	20/10/2023	Scale	1:500 @ A3
	Client	Wind 2 Limited	Designated	JS	20/10/2023	File No.	Swarclett SPA V136.dwg	
Key Wheel SPA Body SPA Load SPA Indicative Over-run Over-sail	Drawing Title	Vestas V136 Blade and V136-3.6 HH82 Tower	Checked	TL	20/10/2023	Drawing Status	Draft	
	SPA Location	U2188 Weydale Road – White Moss Bend	Point of Interest	24		Drawing No.	SK22A	Notes:
							1. All mitigation is subject to confirmation through a test run. 2. This is not a construction drawing and is intended for illustration purposes only.	1

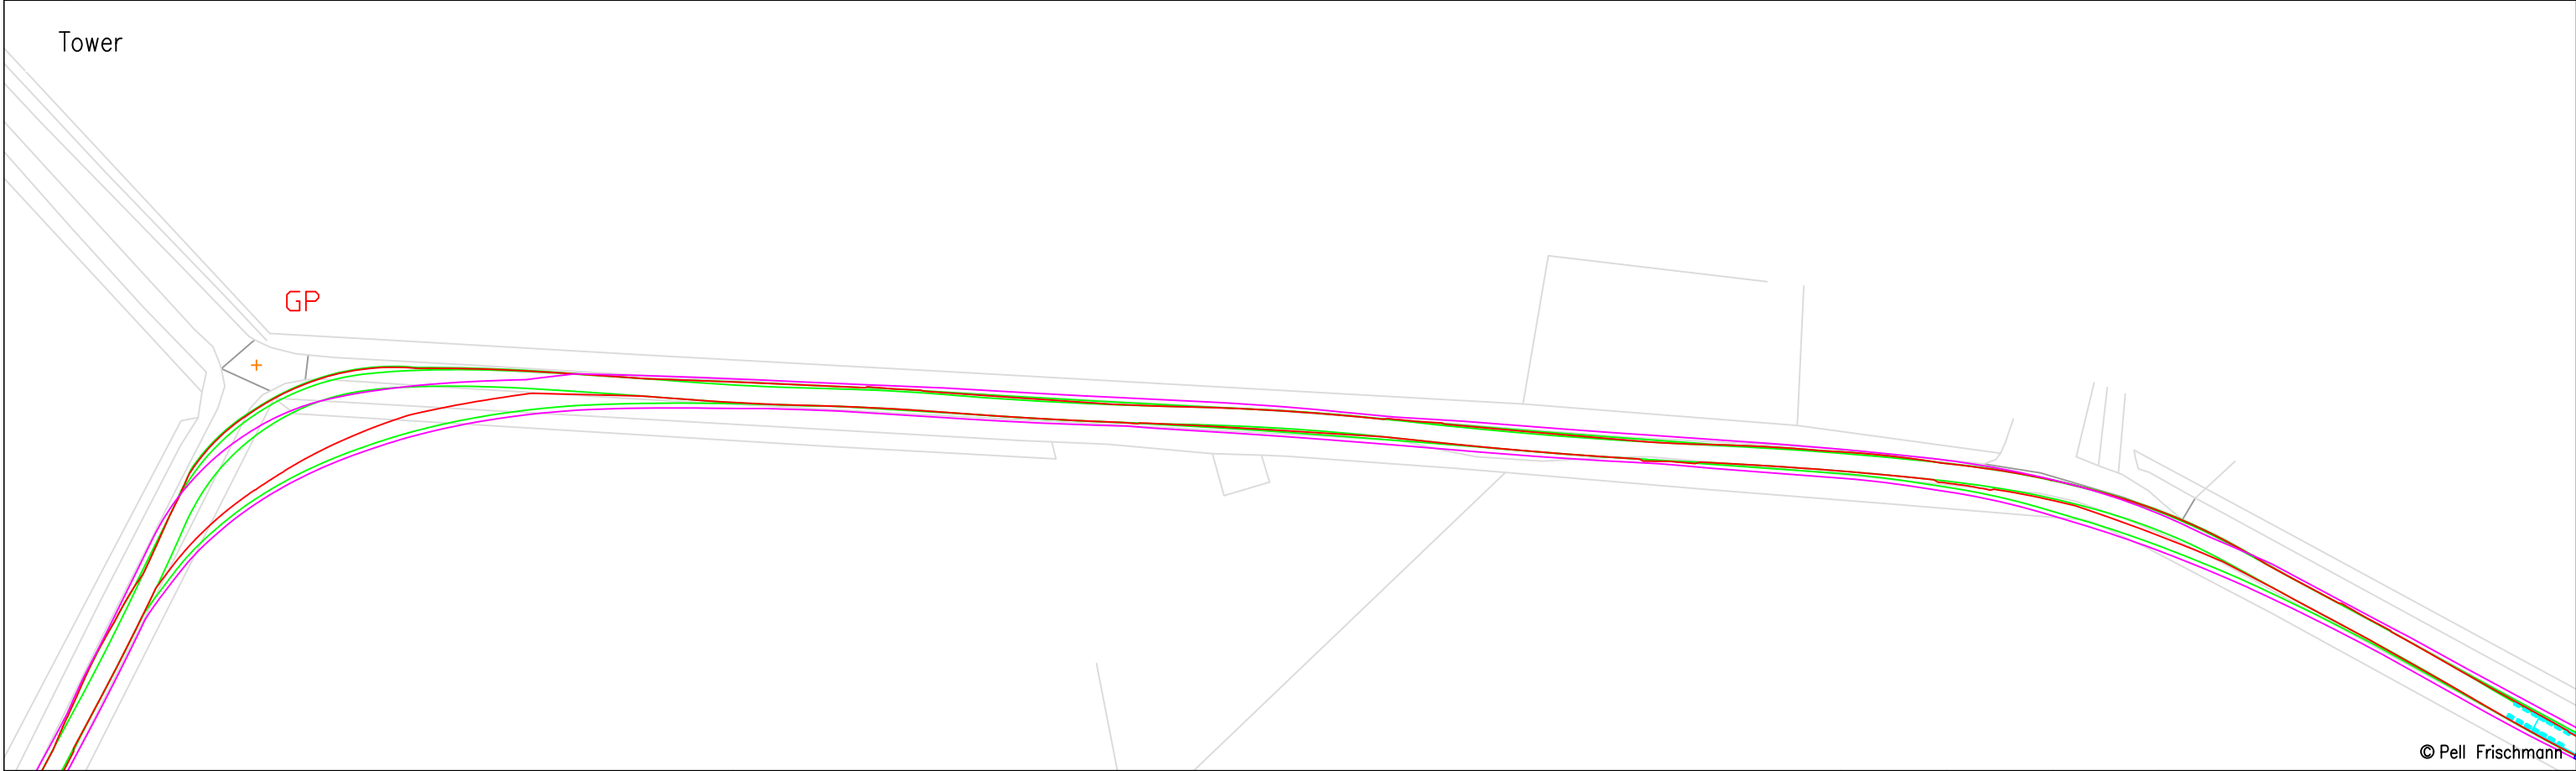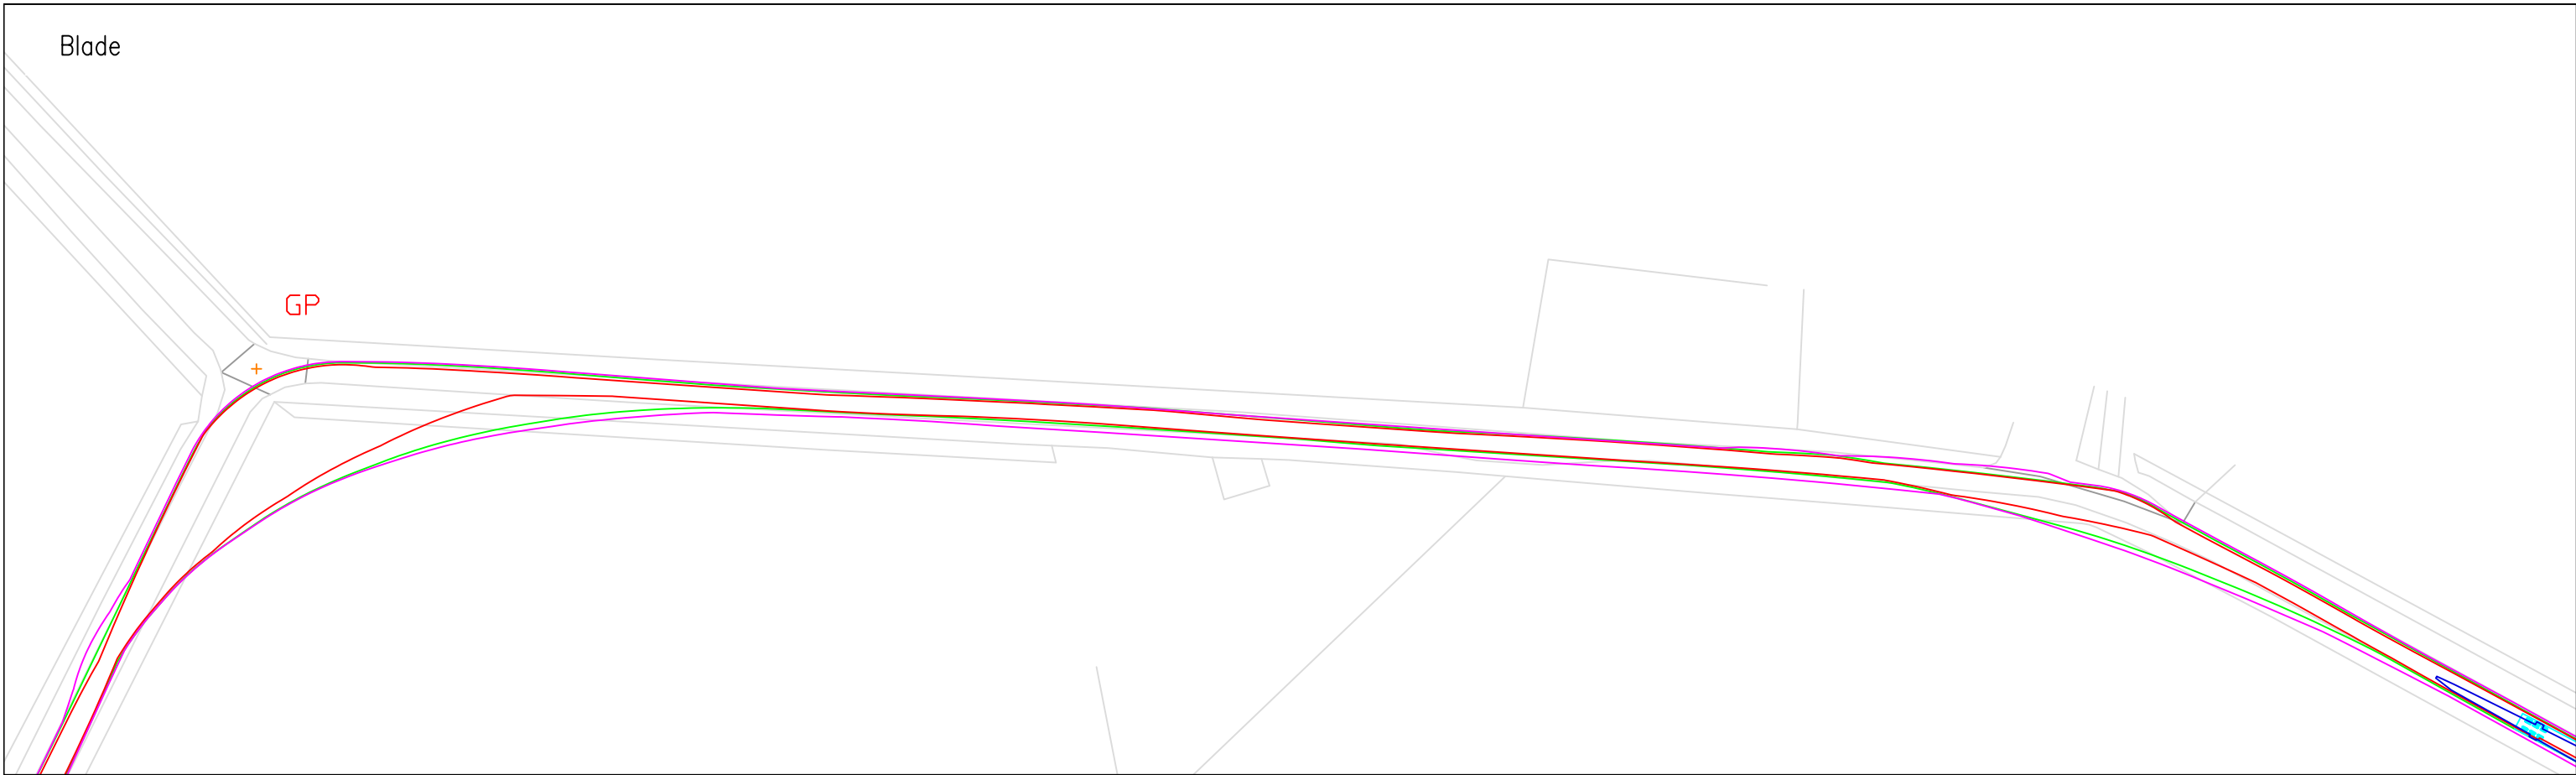

© Pell Frischmann



Pell Frischmann <small>93 GEORGE STREET, EDINBURGH, EH2 3ES</small> <small>Tel: +44 (0)131 240 1270</small> <small>Email: pfe@pellfrischmann.com</small> <small>www.pellfrischmann.com</small>	Project	Swarclett Wind Farm		Drawn	TJL	20/10/2023	Scale	1:1000 @ A3	
	Client	Wind 2 Limited		Designed	JS	20/10/2023	File No.	Swarclett SPA V136.dwg	
Key — Wheel SPA — Body SPA — Load SPA — Indicative Over-run Over-sail	Drawing Title	Vestas V136 Blade and V136-3.6 HH82 Tower		Checked	TL	20/10/2023	Drawing Status	Draft	
	SPA Location	U2188 Weydale Road/C1025 Thurso/Hilliclay/Bishophill Road Junction		Point of Interest	25		Drawing No.	SK23	
				Notes:			Revision		
				1. All mitigation is subject to confirmation through a test run. 2. This is not a construction drawing and is intended for illustration purposes only.			1		

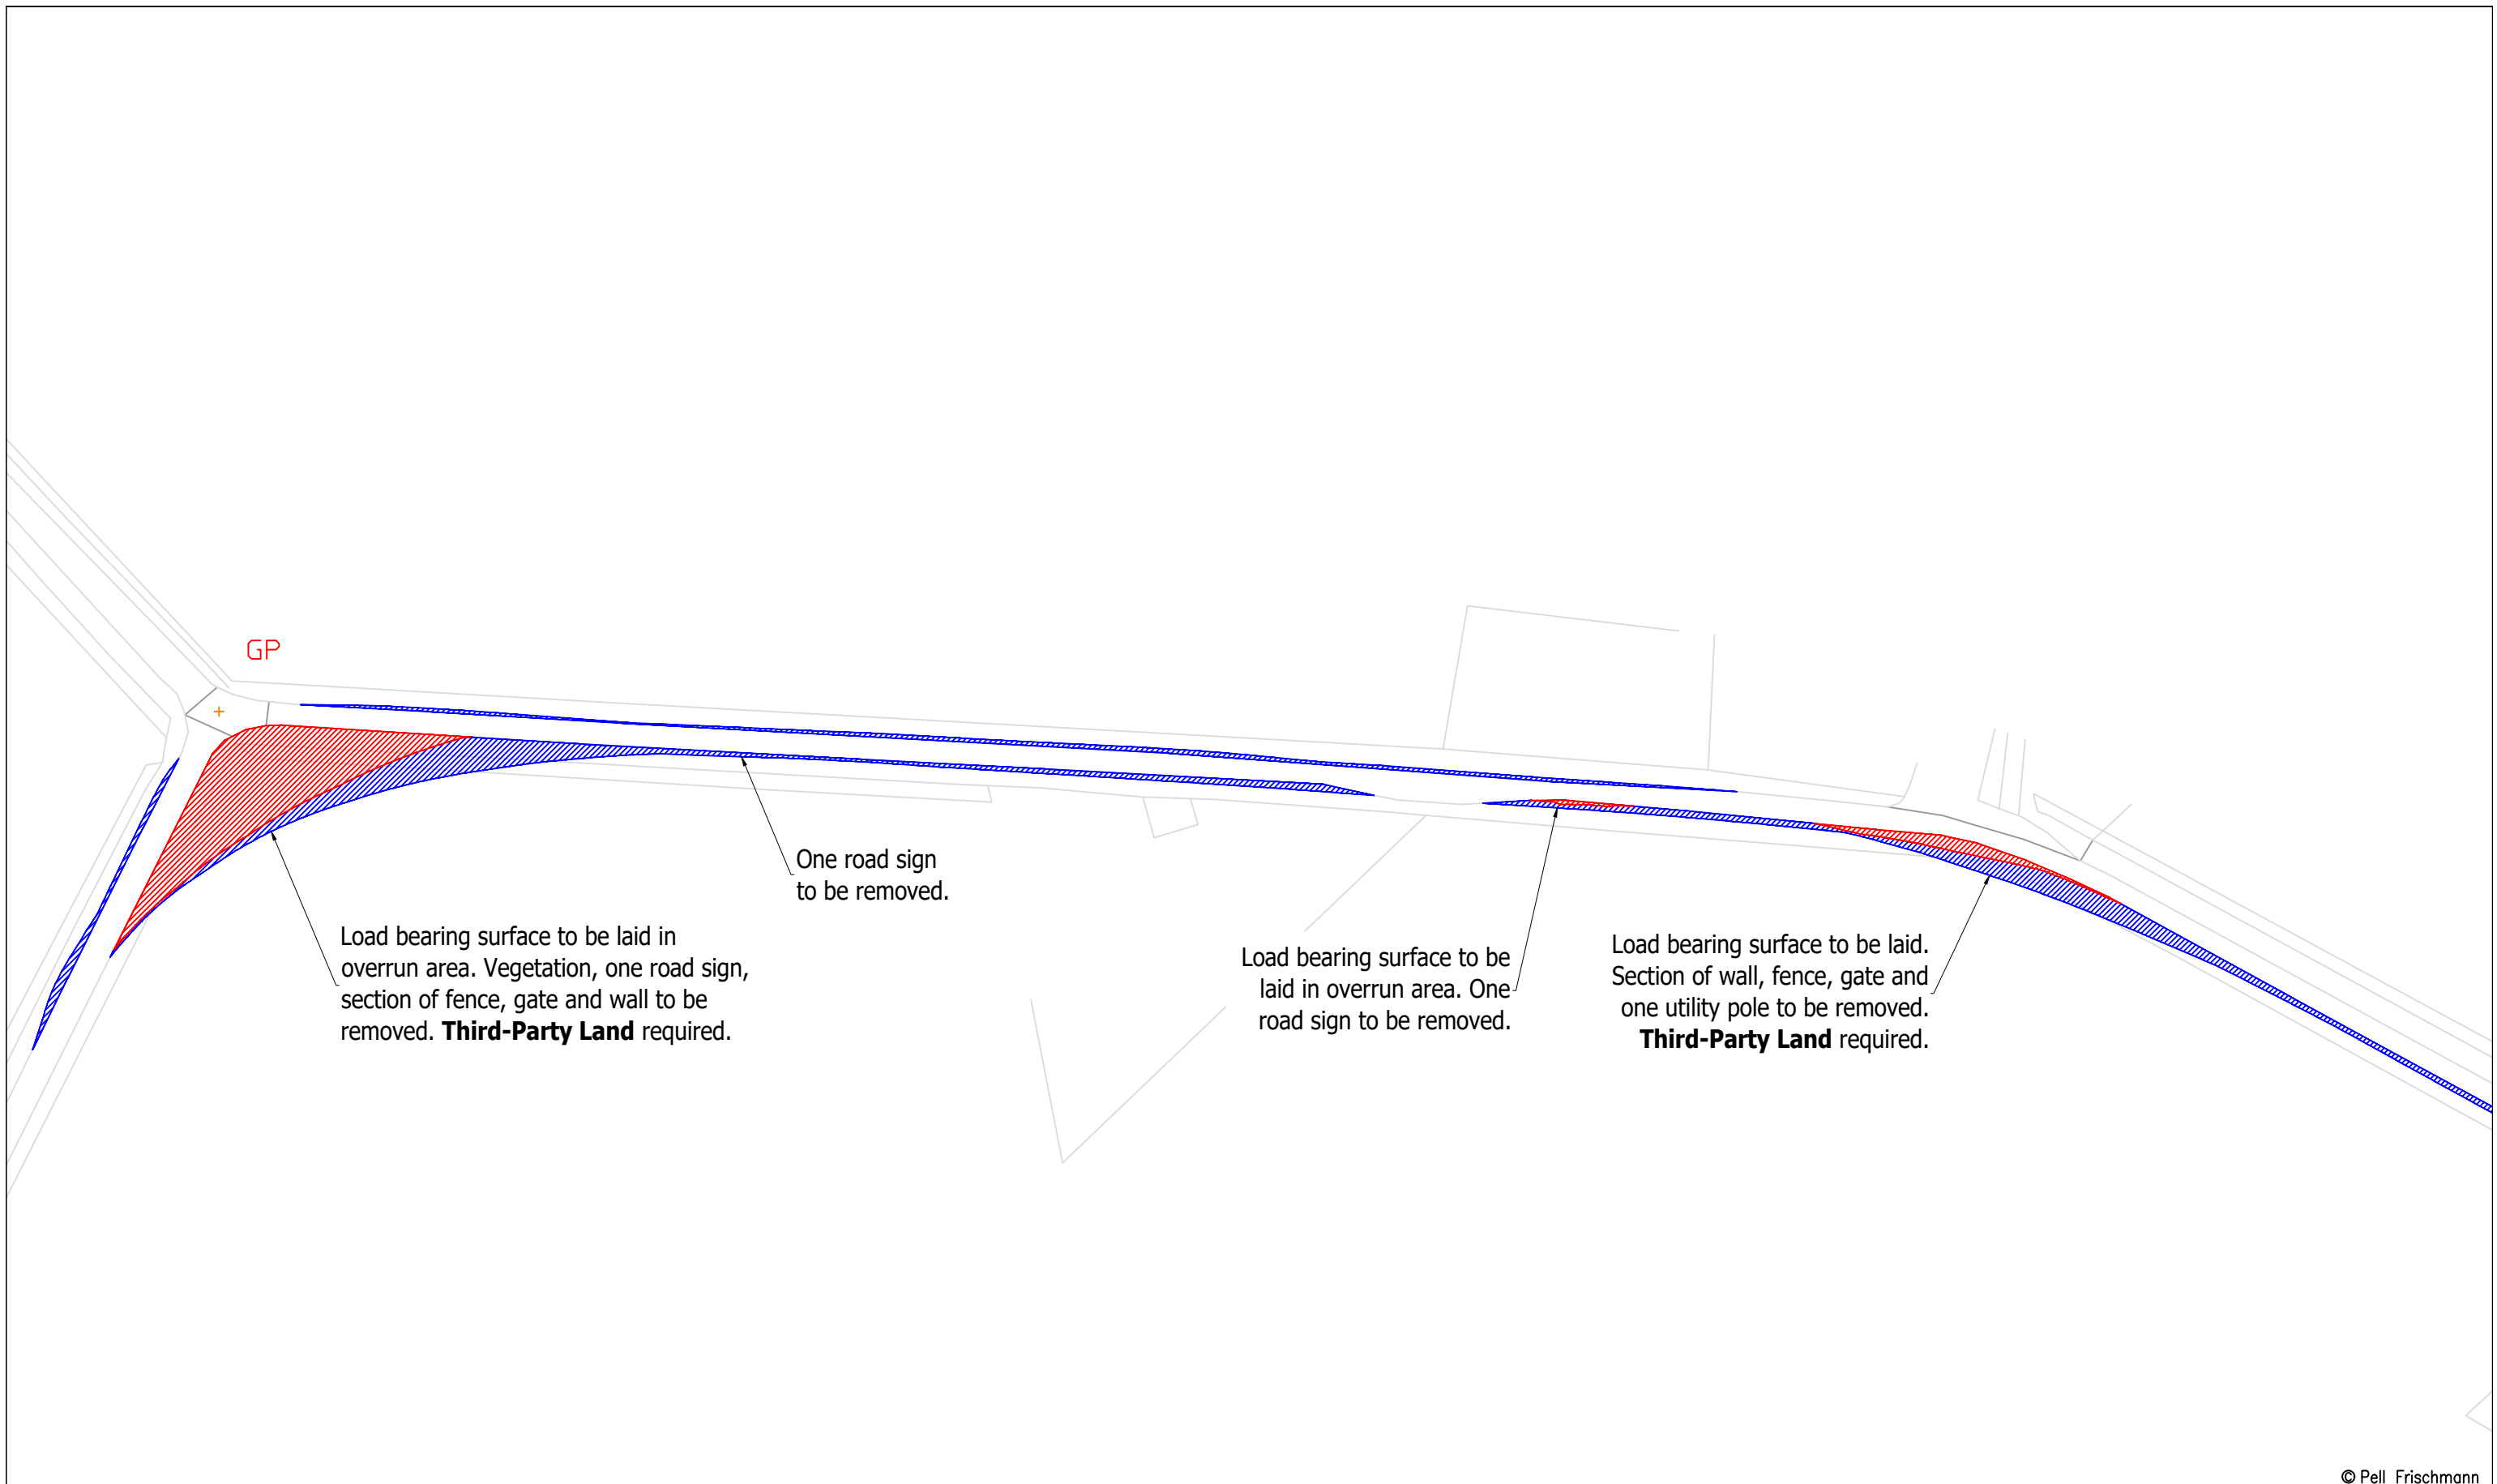

© Pell Frischmann

Pell Frischmann <small>93 GEORGE STREET, EDINBURGH, EH2 3ES</small> <small>Tel: +44 (0)131 240 1270</small> <small>Email: pfe@pellfrischmann.com</small> <small>www.pellfrischmann.com</small>	Project	Swarclett Wind Farm		Name	TJL	Date	20/10/2023	Scale	1:1000 @ A3	
	Client	Wind 2 Limited		Designed	JS	Date	20/10/2023	File No.	Swarclett SPA V136.dwg	
Key 	Drawing Title	Vestas V136 Blade and V136-3.6 HH82 Tower		Checked	TL	Date	20/10/2023	Drawing Status	Draft	
	SPA Location	U2188 Weydale Road/C1025 Thurso/Hilliclay/Bishophill Road Junction		Point of Interest	25		Drawing No.	SK23A	Notes:	Revision
								1. All mitigation is subject to confirmation through a test run. 2. This is not a construction drawing and is intended for illustration purposes only.		1

Blade

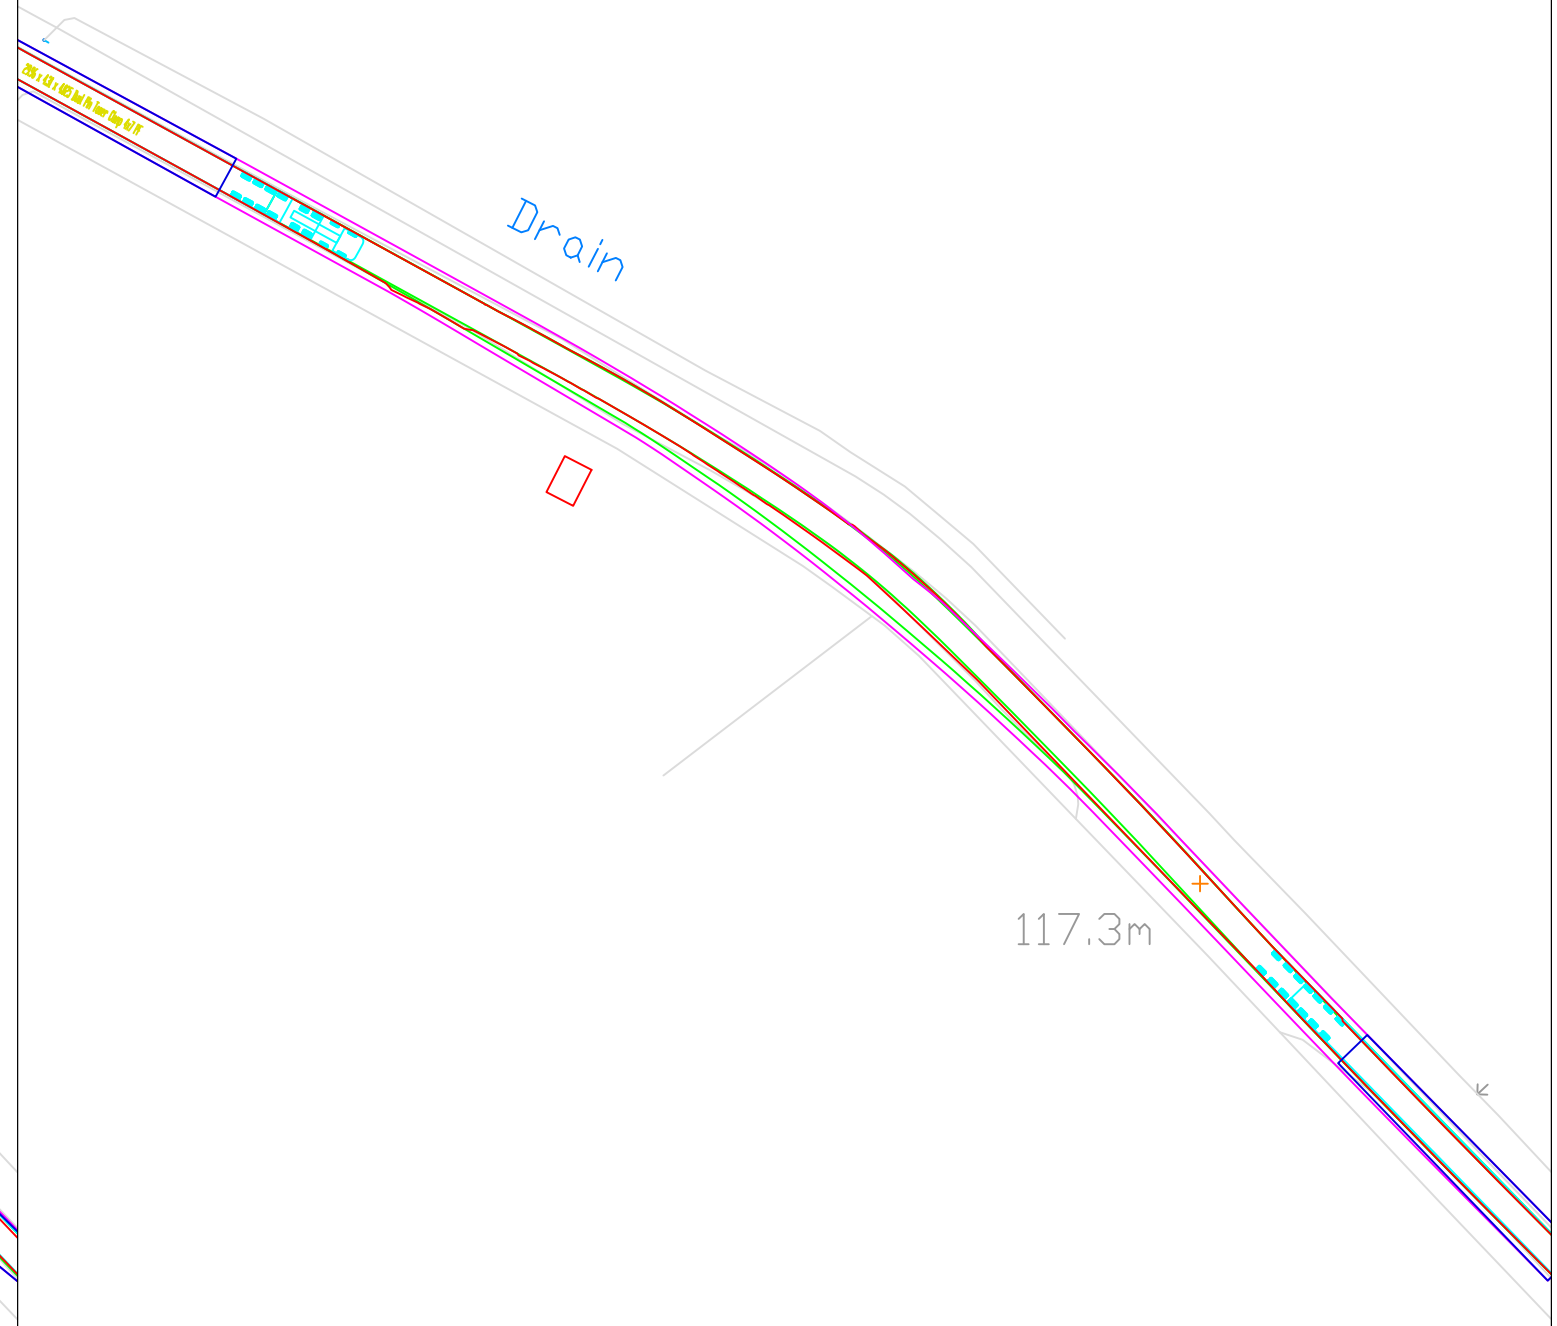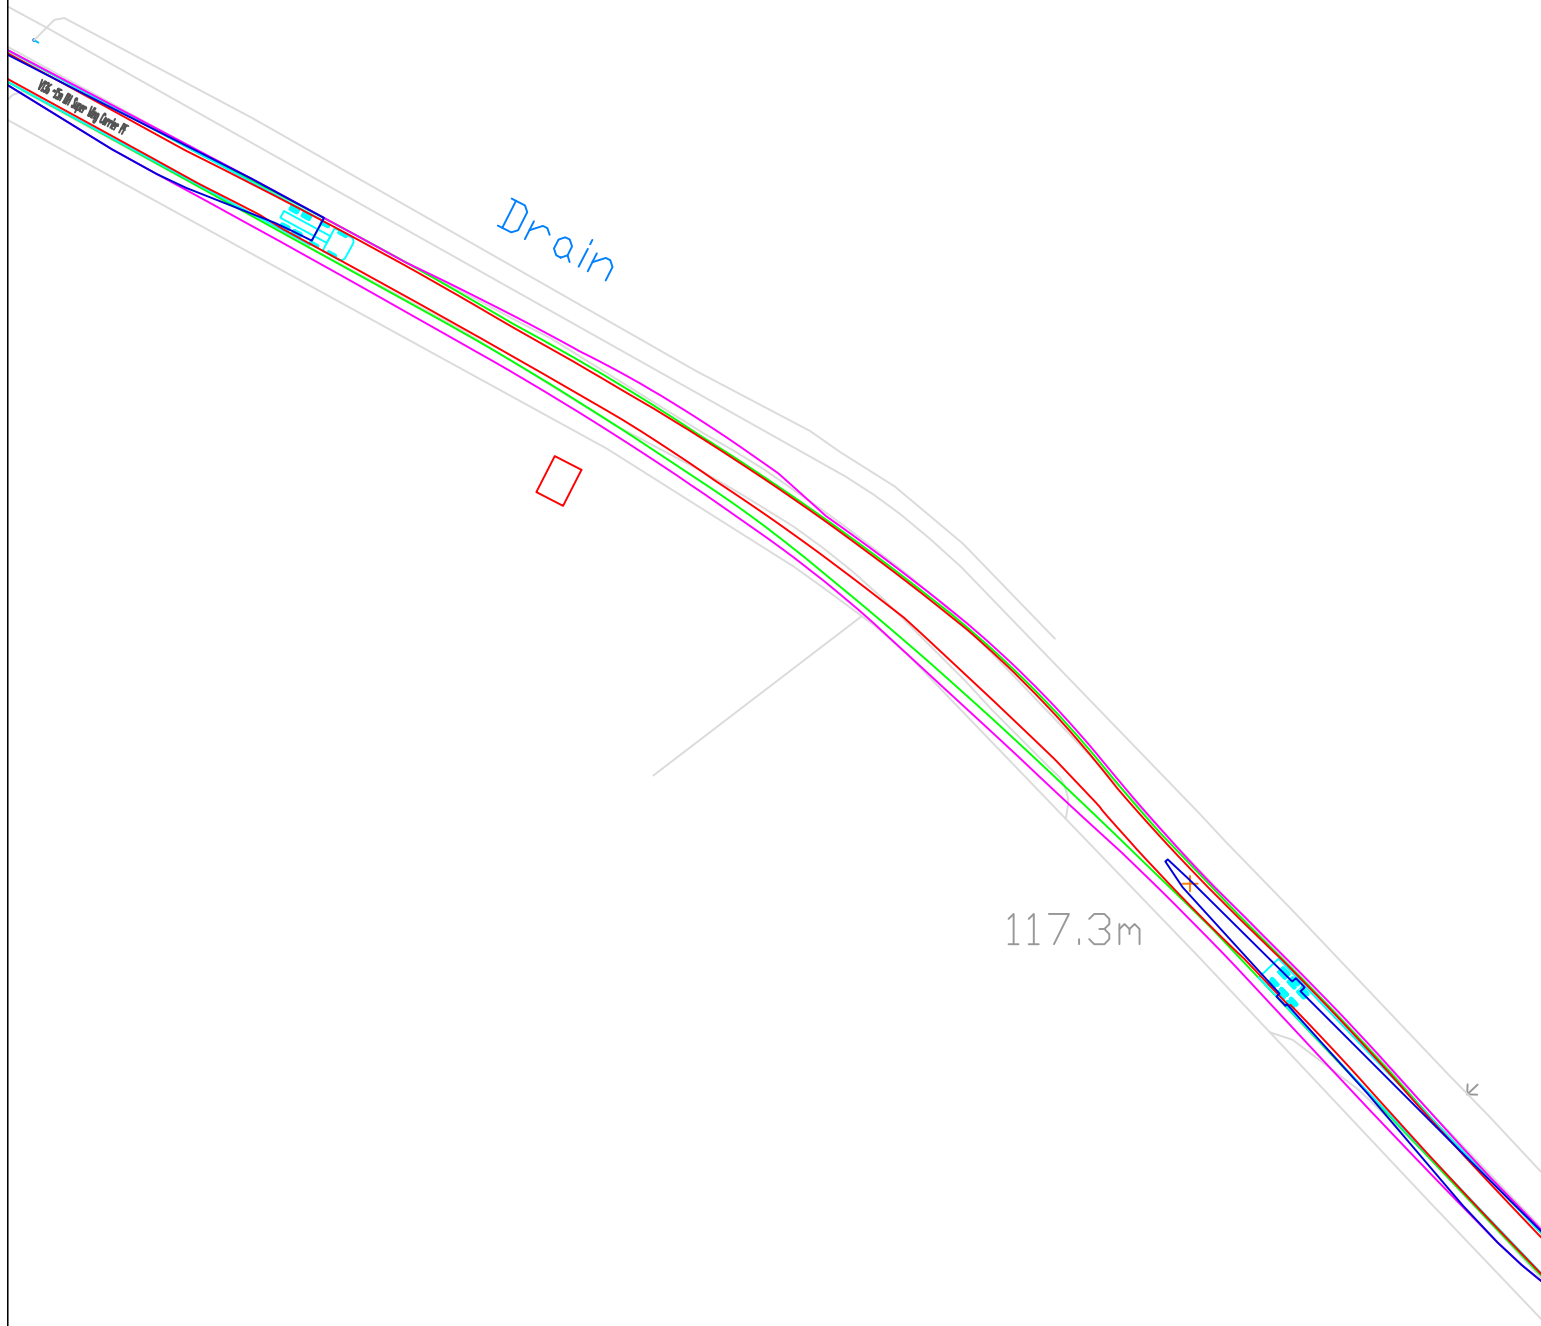

© Pell Frischmann

Pell Frischmann
 93 GEORGE STREET, EDINBURGH, EH2 3ES
 Tel: +44 (0)131 240 1270
 Email: pfe@pellfrischmann.com
 www.pellfrischmann.com

Client: Wind 2 Limited


Key	—	—	—	—		
	Wheel SPA	Body SPA	Load SPA	Indicative	Over-run	Over-sail

Project: Swarclett Wind Farm

Drawing Title: Vestas V136 Blade and V136-3.6 HH82 Tower

SPA Location: C1025 Thurso / Hilliclay / Bishophill Road -Sysa Bend

Drawn	TJL	20/10/2023	Scale	1:750 @ A3	
Designed	JS	20/10/2023	File No.	Swarclett SPA V136.dwg	
Checked	TL	20/10/2023	Drawing Status	Draft	
Point of Interest	26		Drawing No.	SK24	Revision
Notes:			1. All mitigation is subject to confirmation through a test run. 2. This is not a construction drawing and is intended for illustration purposes only.		1

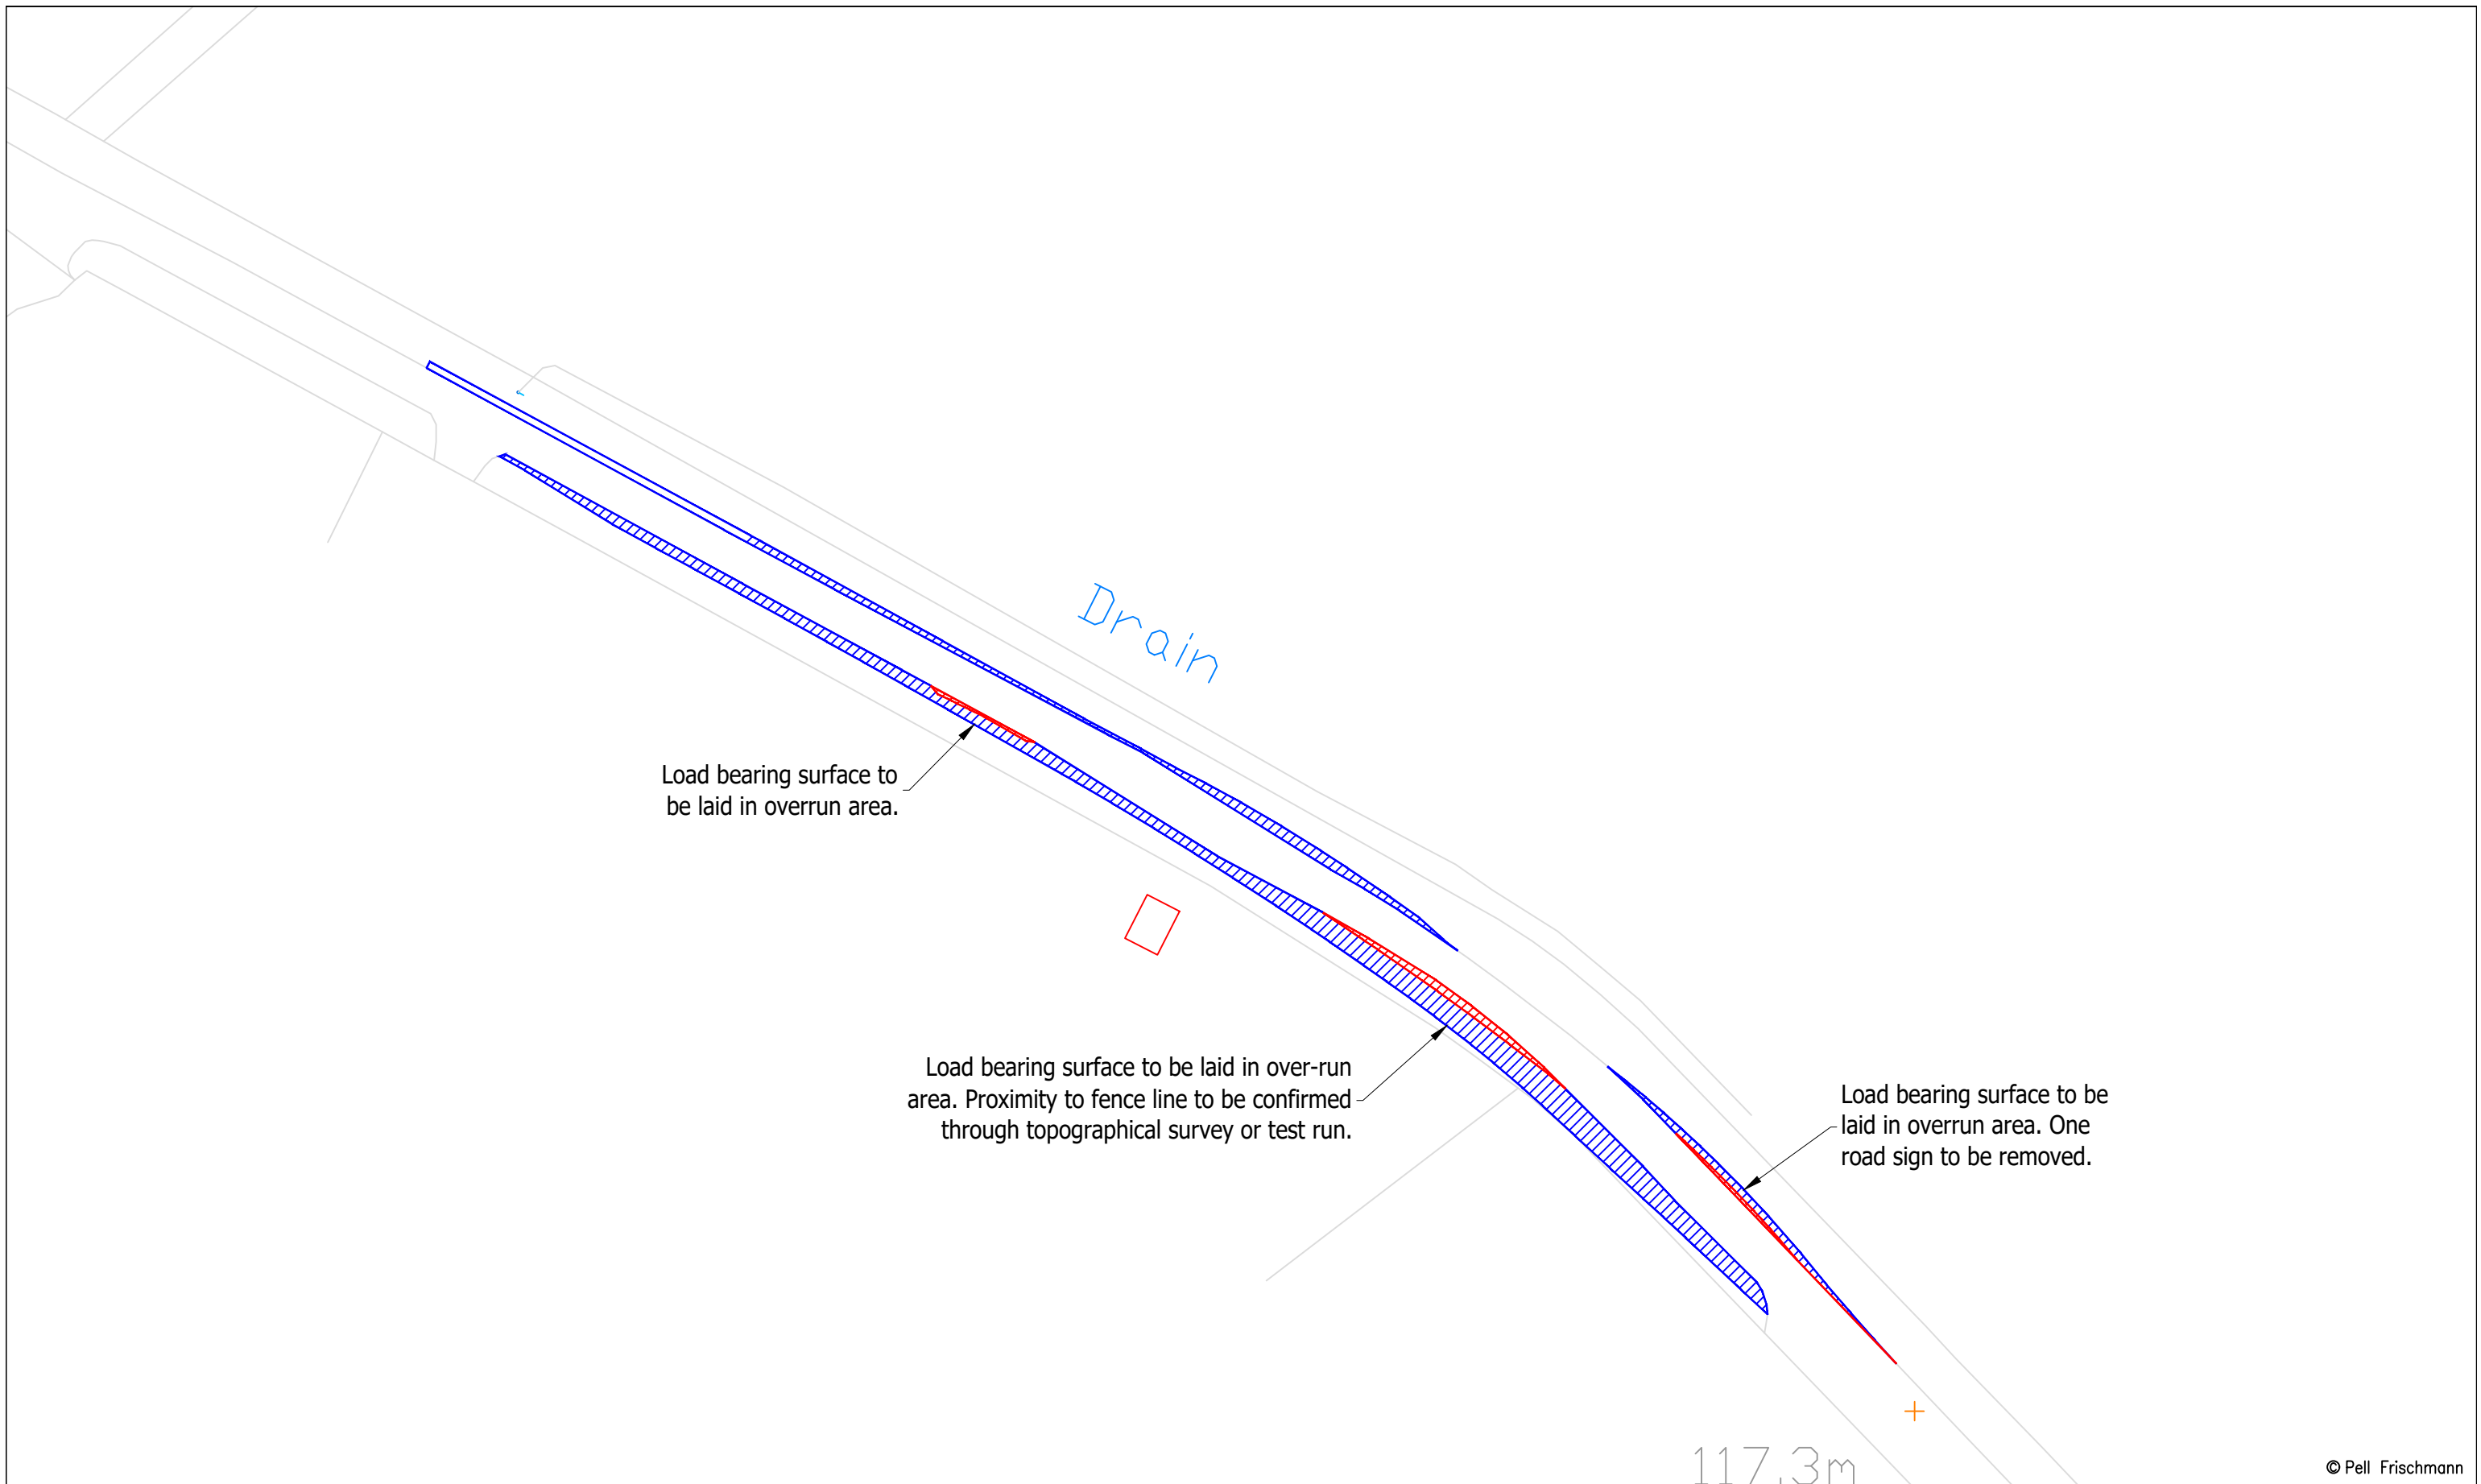


© Pell Frischmann

Pell Frischmann <small>93 GEORGE STREET, EDINBURGH, EH2 3ES</small> <small>Tel: +44 (0)131 240 1270</small> <small>Email: pfe@pellfrischmann.com</small> <small>www.pellfrischmann.com</small>	Project	Swarclett Wind Farm		Name	TJL	Date	20/10/2023	Scale	1:500 @ A3
	Client	Wind 2 Limited		Designed	JS	20/10/2023	File No.	Swarclett SPA V136.dwg	
Key — Wheel SPA — Body SPA — Load SPA — Indicative Over-run Over-sail	Drawing Title	Vestas V136 Blade and V136-3.6 HH82 Tower		Checked	TL	20/10/2023	Drawing Status	Draft	
	SPA Location	C1025 Thurso / Hilliclay / Bishophill Road -Sysa Bend		Point of Interest	26		Drawing No.	SK24A	Notes:
								1. All mitigation is subject to confirmation through a test run. 2. This is not a construction drawing and is intended for illustration purposes only.	1


Blade

Tower

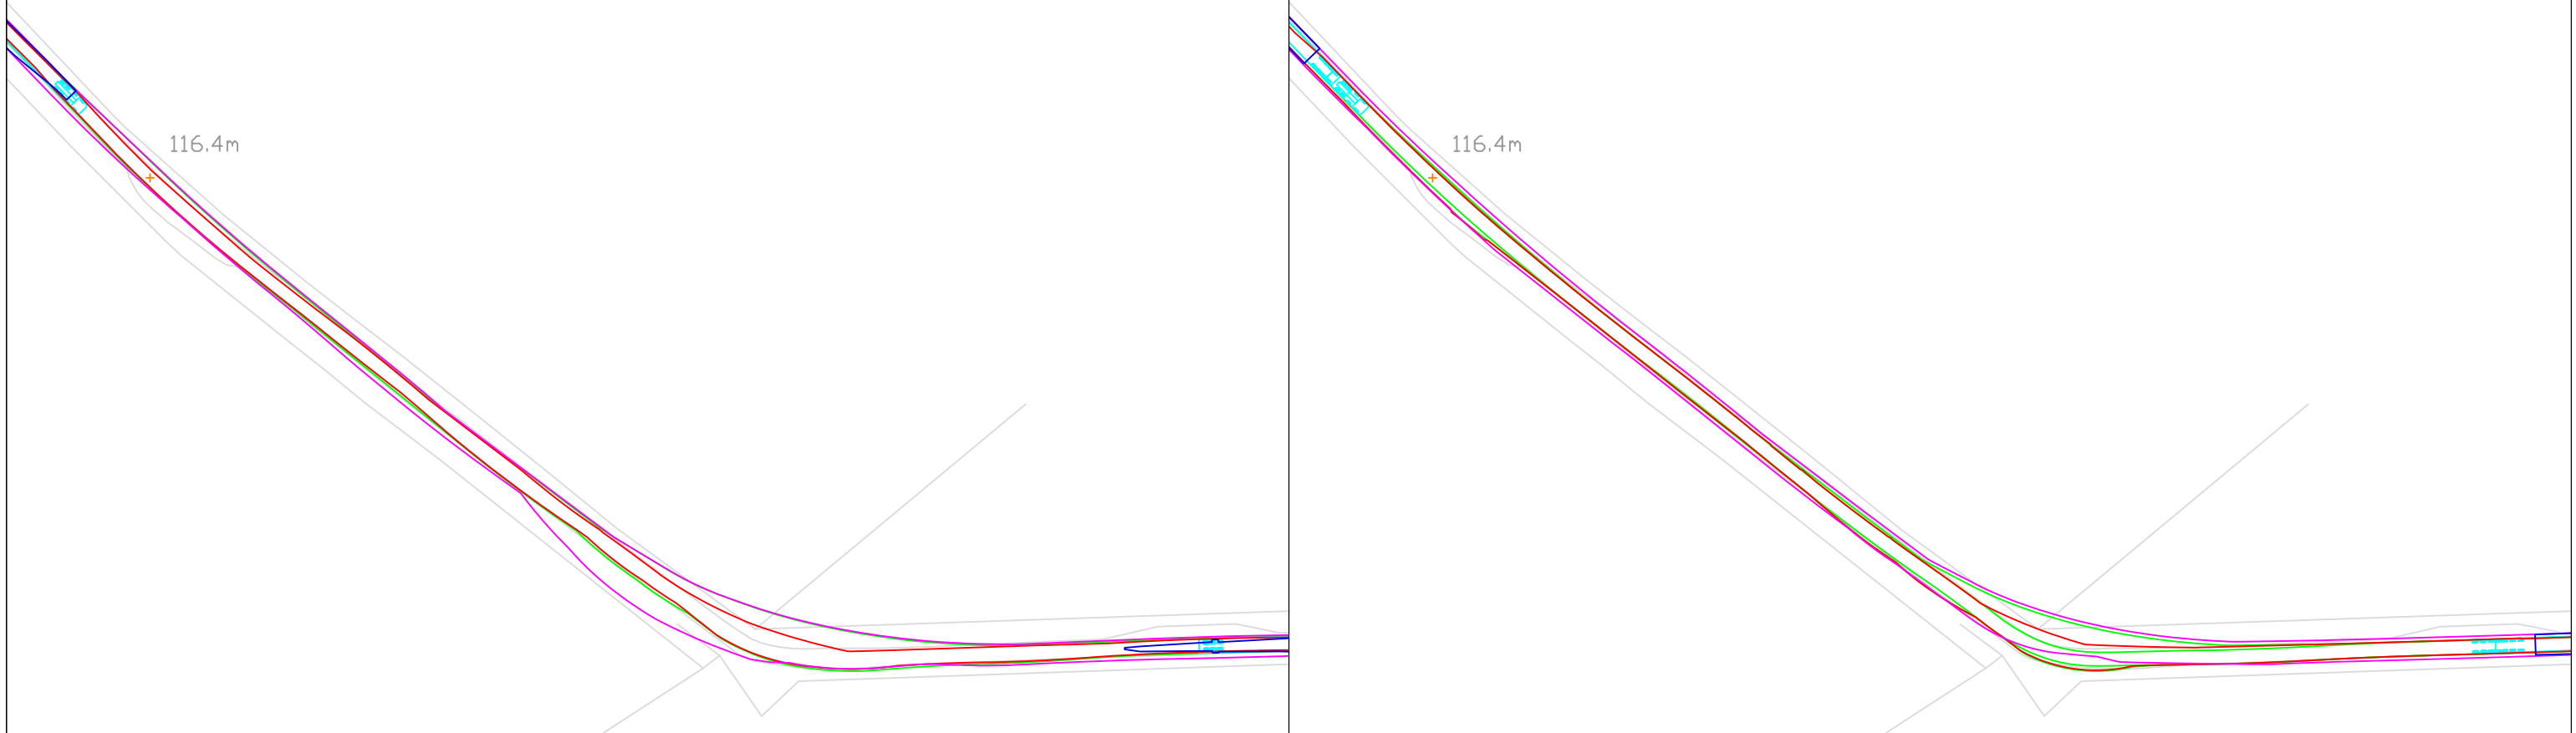

© Pell Frischmann


Pell Frischmann <small>93 GEORGE STREET, EDINBURGH, EH2 3ES</small> <small>Tel: +44 (0)131 240 1270</small> <small>Email: pfeinburgh@pellfrischmann.com</small> <small>www.pellfrischmann.com</small>	Project	Swarclett Wind Farm		Name	TJL	Date	20/10/2023	Scale	1:1250 @ A3	
	Client	Wind 2 Limited		Designed	JS	20/10/2023	File No.	Swarclett SPA V136.dwg		
Key — Wheel SPA — Body SPA — Load SPA — Indicative Over-run Over-sail	Drawing Title	Vestas V136 Blade and V136-3.6 HH82 Tower		Checked	TL	20/10/2023	Drawing Status	Draft		
	SPA Location	C1025 Thurso / Hilliclay / Bishophill Road – Hilliclay Mains Bend		Point of Interest	27		Drawing No.	SK25	Notes:	Revision
								1. All mitigation is subject to confirmation through a test run. 2. This is not a construction drawing and is intended for illustration purposes only.		1

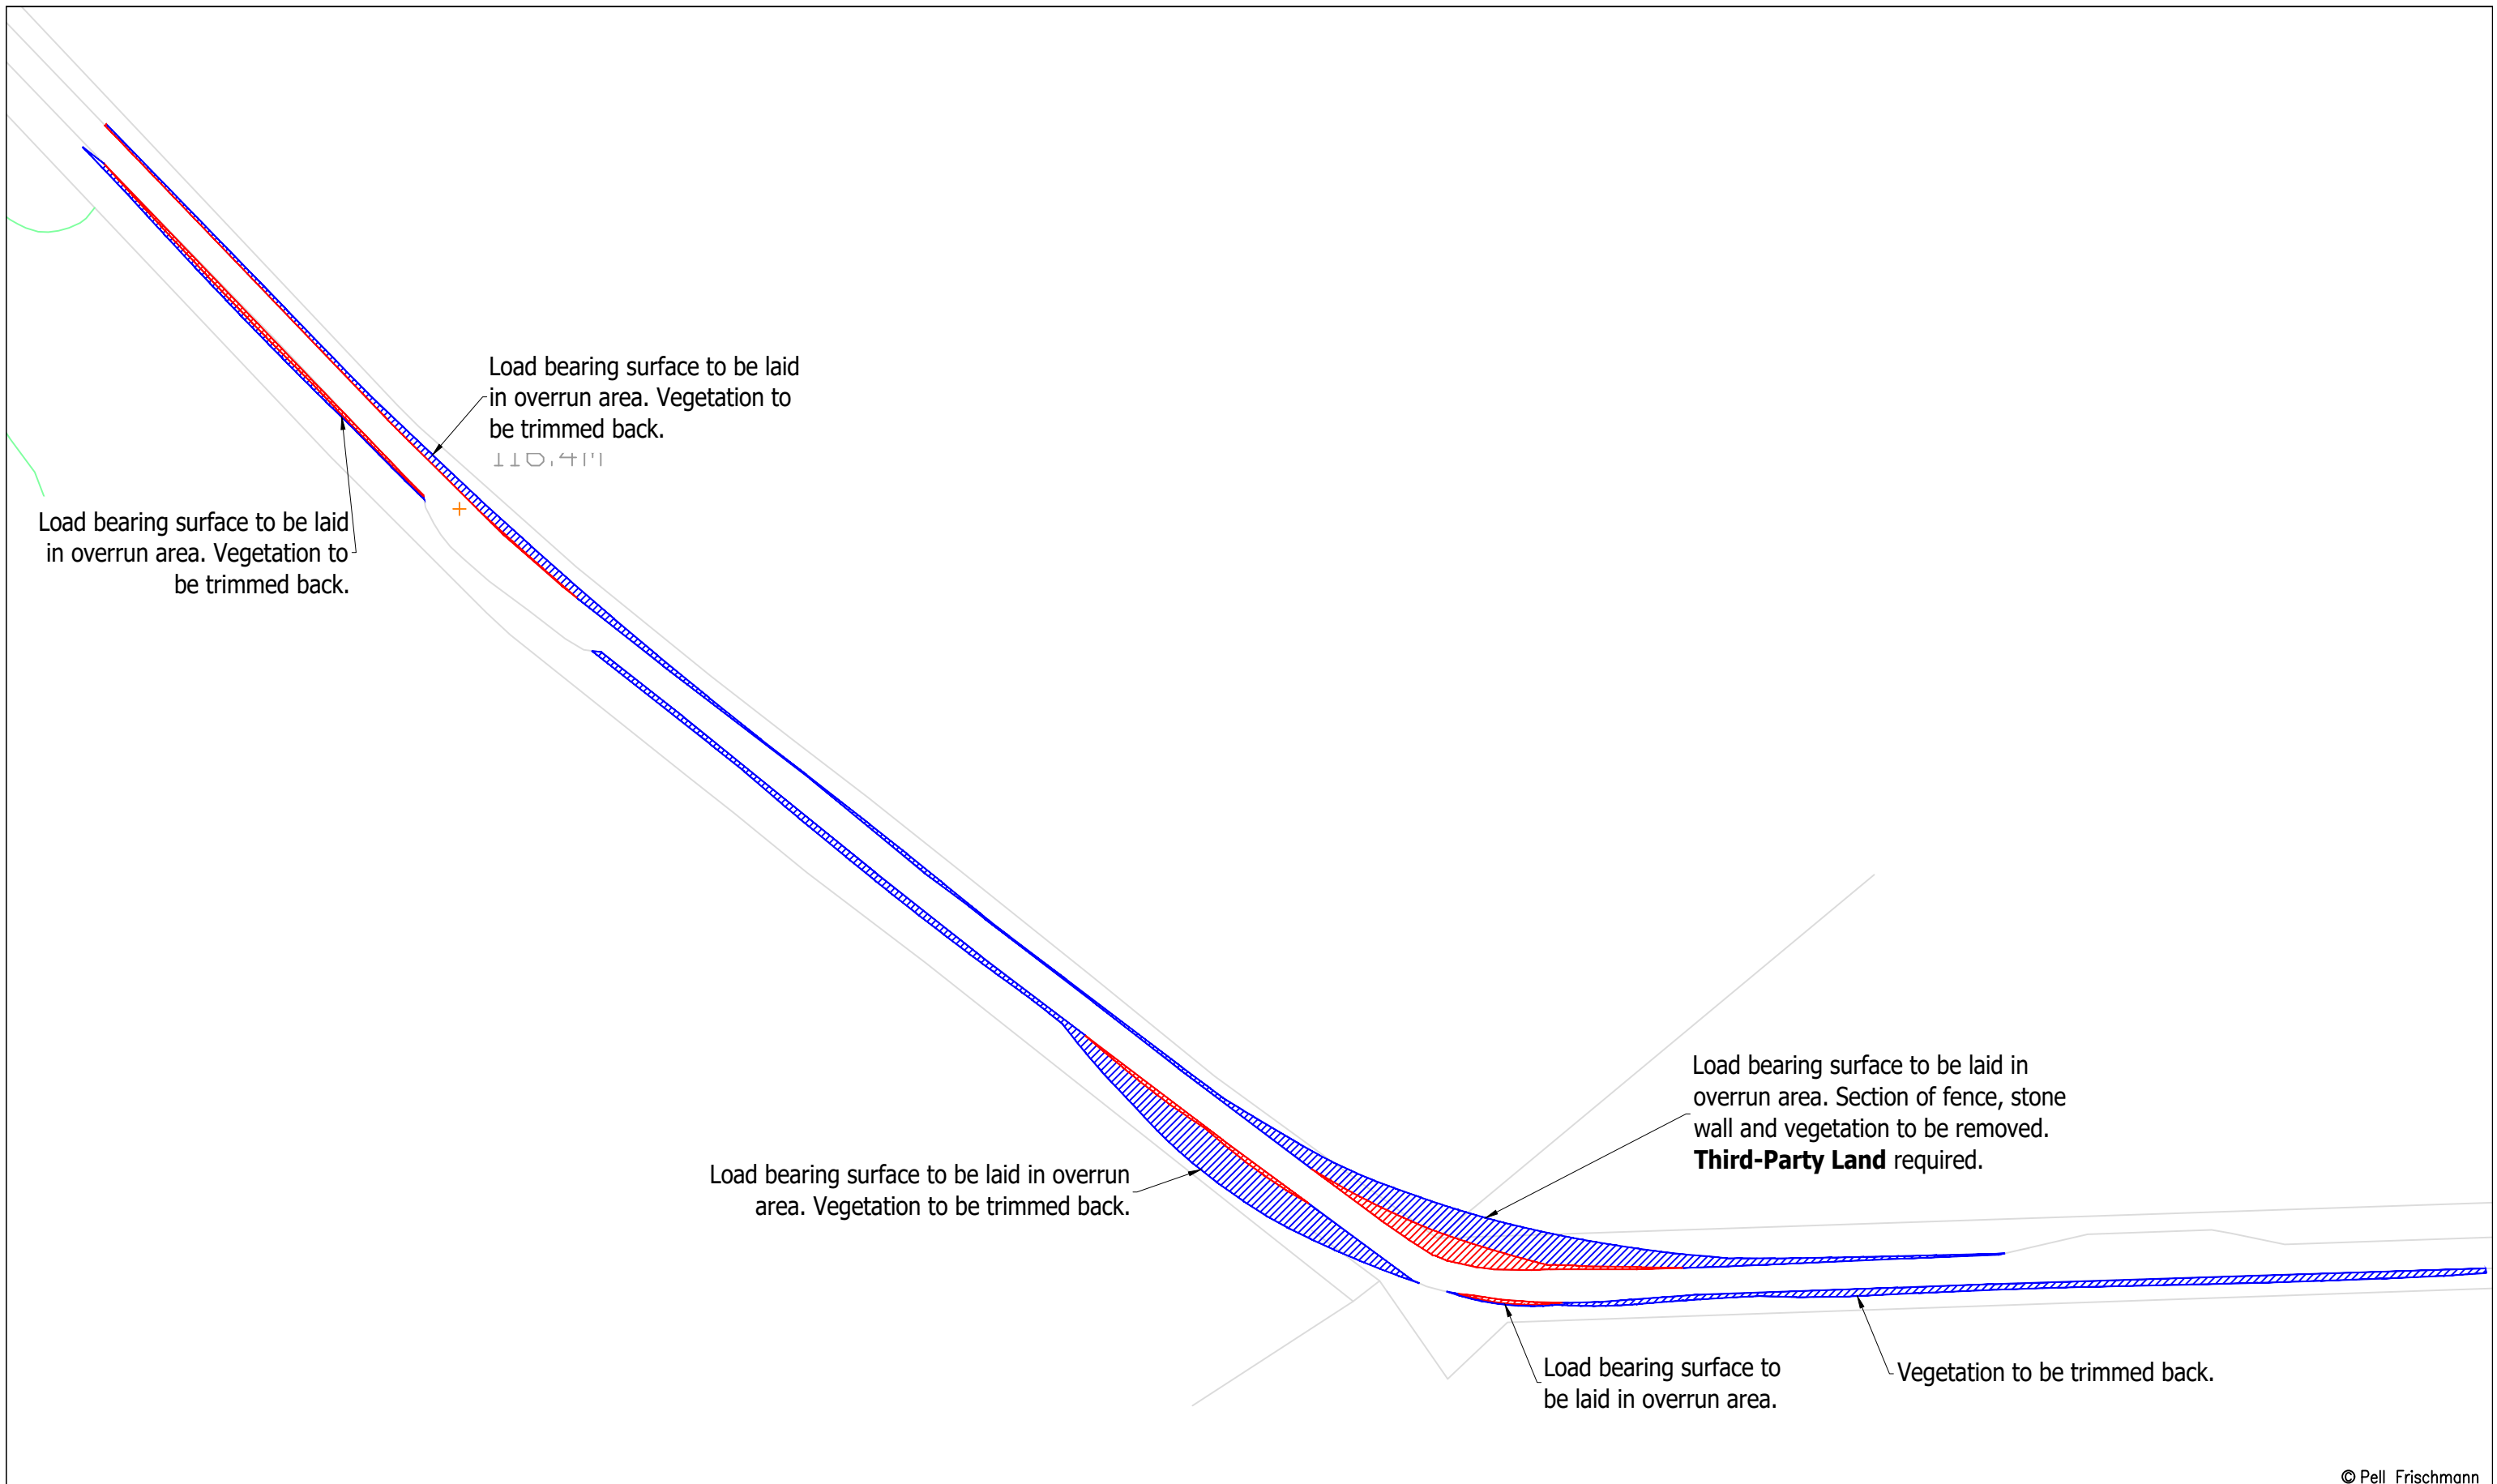


© Pell Frischmann

Pell Frischmann <small>93 GEORGE STREET, EDINBURGH, EH2 3ES</small> <small>Tel: +44 (0)131 240 1270</small> <small>Email: pfe@pellfrischmann.com</small> <small>www.pellfrischmann.com</small>	Project	Swarclett Wind Farm	Name	TJL	Date	20/10/2023	Scale	1:750 @ A3	
	Client	Wind 2 Limited	Designed	JS	20/10/2023	File No.	Swarclett SPA V136.dwg		
Key Wheel SPA Body SPA Load SPA Indicative Over-run Over-sail	Drawing Title	Vestas V136 Blade and V136-3.6 HH82 Tower	Checked	TL	20/10/2023	Drawing Status	Draft		
	SPA Location	C1025 Thurso / Hilliclay / Bishophill Road – Hilliclay Mains Bend	Point of Interest	27		Drawing No.	SK25A	Notes: 1. All mitigation is subject to confirmation through a test run. 2. This is not a construction drawing and is intended for illustration purposes only.	Revision

Blade

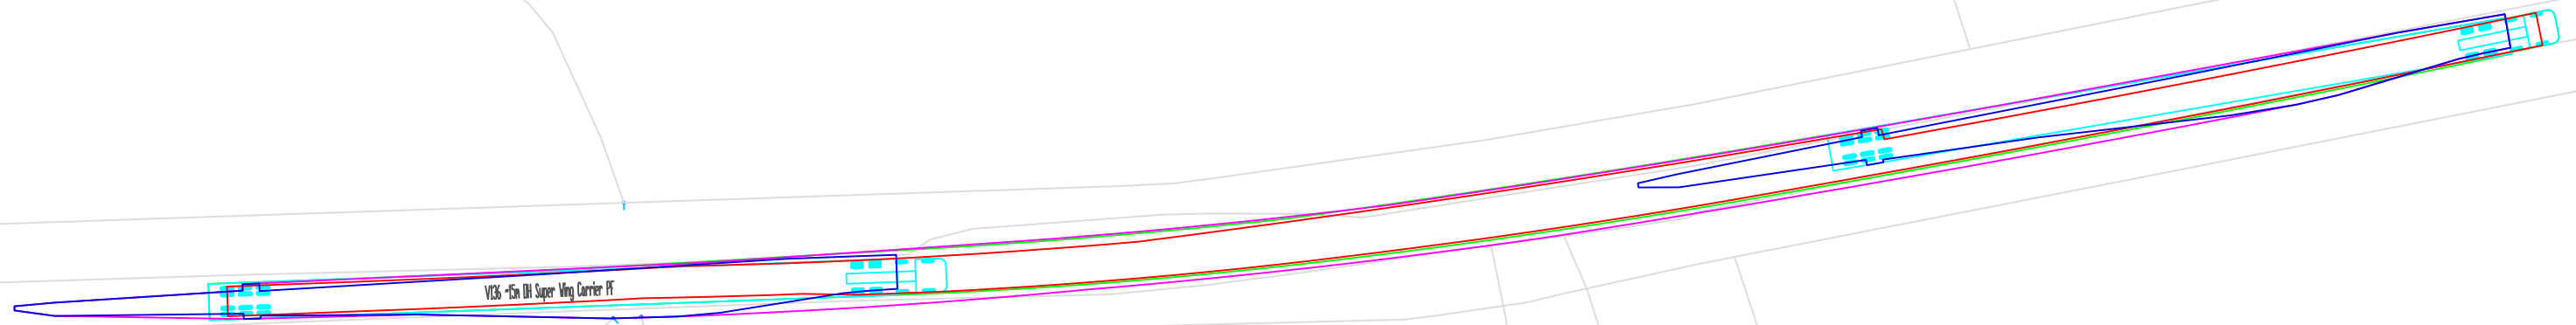

Tower

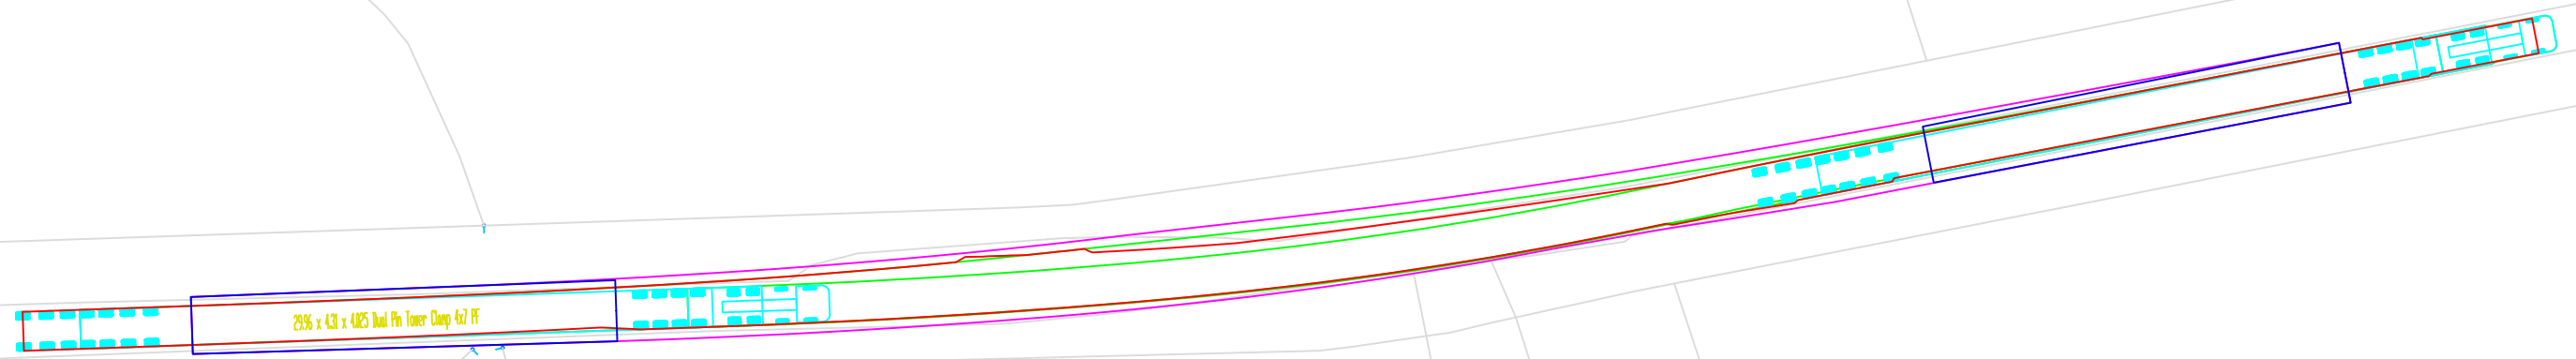

© Pell Frischmann

Pell Frischmann

93 GEORGE STREET, EDINBURGH, EH2 3ES
Tel: +44 (0)131 240 1270
Email: pfe@pellfrischmann.com
www.pellfrischmann.com

Project

Swarclett Wind Farm

NO MITIGATION REQUIRED

Drawn	TJL	20/10/2023	Scale	1:500 @ A3
Designed	JS	20/10/2023	File No.	Swarclett SPA V136.dwg
Checked	TL	20/10/2023	Drawing Status	Draft
Point of Interest	28		Revision	1

Client **Wind 2 Limited**

Drawing Title

Vestas V136 Blade and V136-3.6 HH82 Tower


Key	—	—	—	- - -		
	Wheel SPA	Body SPA	Load SPA	Indicative	Over-run	Over-sail

SPA Location


C1025 Thurso / Hilliclay / Bishophill Road – West of Fryster

Drawing No.	SK26	Notes:	1. All mitigation is subject to confirmation through a test run. 2. This is not a construction drawing and is intended for illustration purposes only.
-------------	------	--------	---

Blade

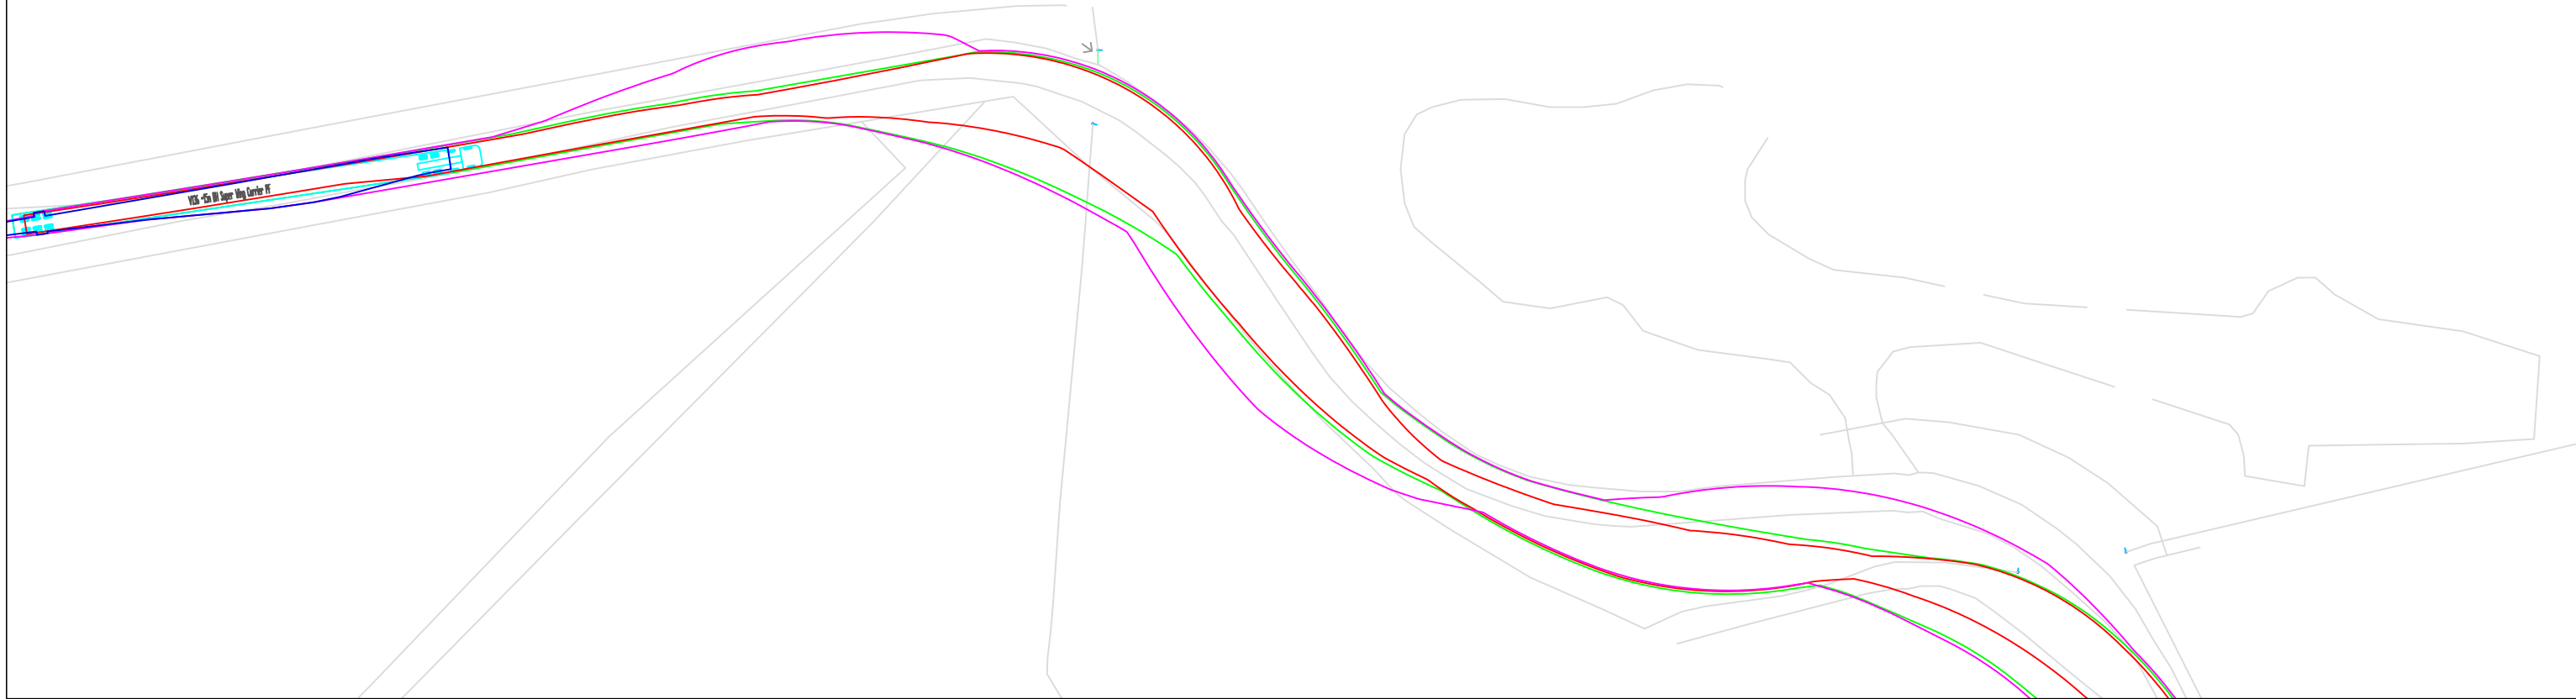


Tower

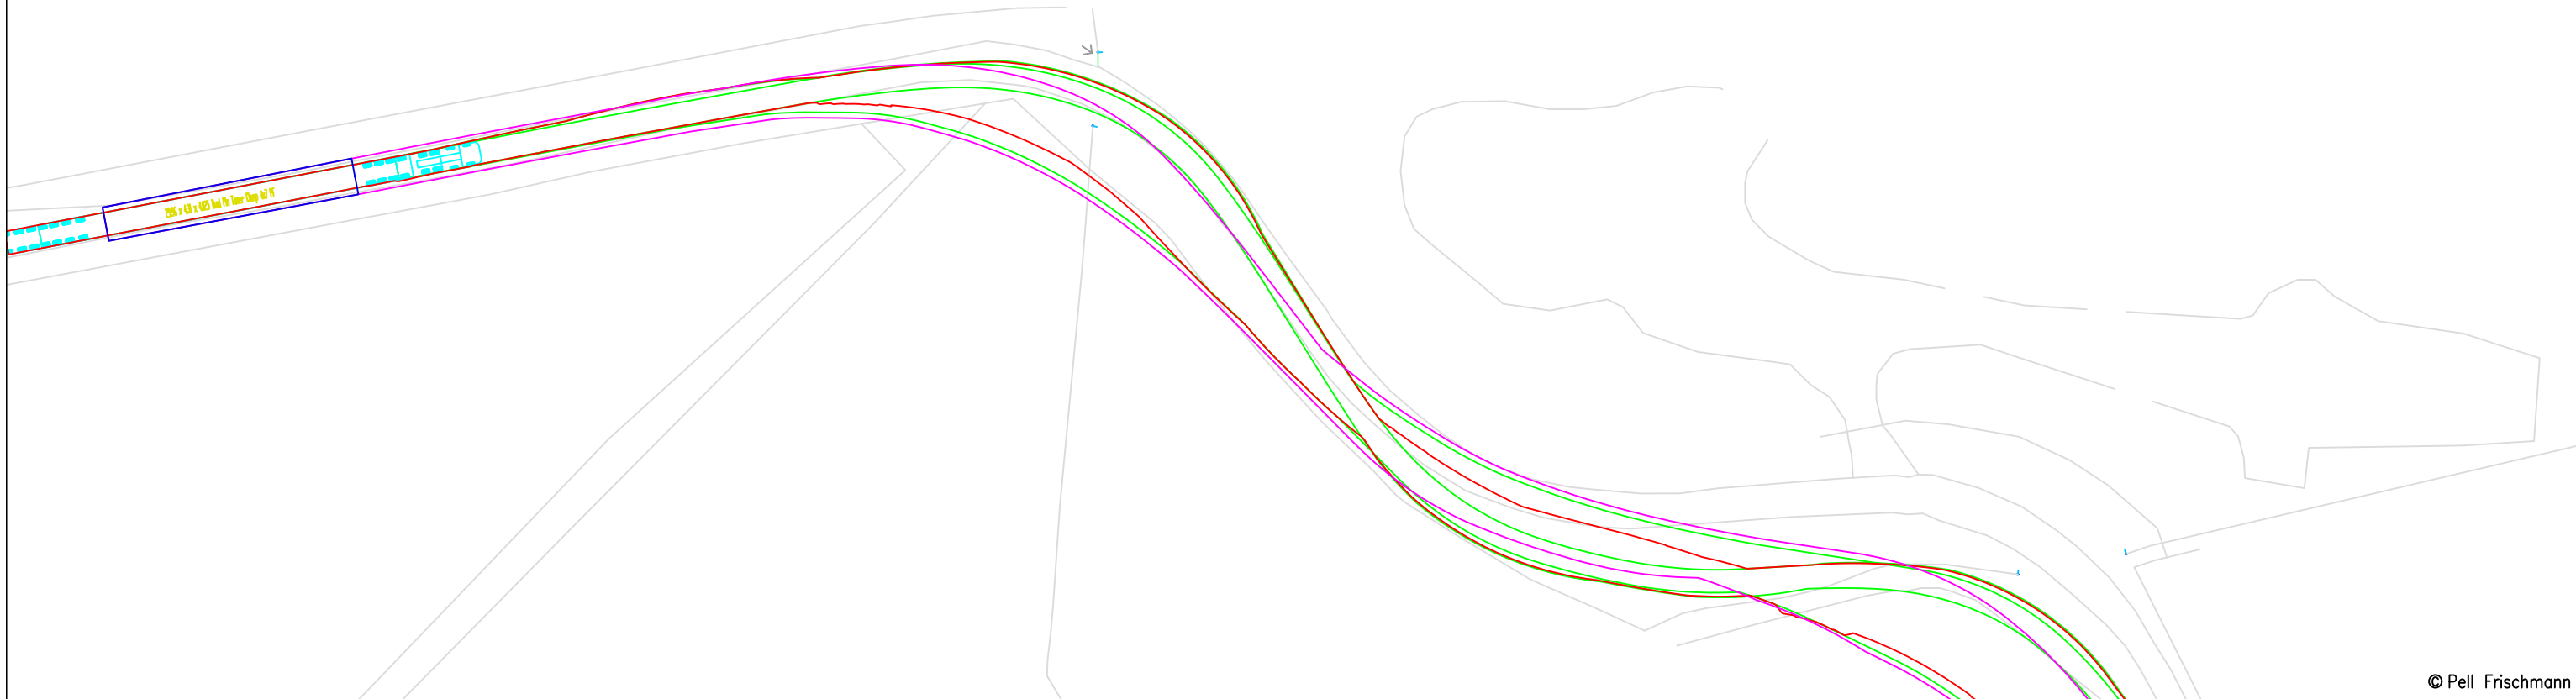

© Pell Frischmann

Pell Frischmann 93 GEORGE STREET, EDINBURGH, EH2 3ES Tel: +44 (0)131 240 1270 Email: pfe@pellfrischmann.com www.pellfrischmann.com	Project	Swarclett Wind Farm	Drawn	TJL	20/10/2023	Scale	1:750 @ A3	
	Client	Wind 2 Limited	Designed	JS	20/10/2023	File No.	Swarclett SPA V136.dwg	
Key Wheel SPA Body SPA Load SPA Indicative Over-run Over-sail	Drawing Title	Vestas V136 Blade and V136-3.6 HH82 Tower	Checked	TL	20/10/2023	Drawing Status	Draft	
	SPA Location	C1025 Thurso / Hilliclay / Bishophill Road – Fryster Bends	Point of Interest	29		Drawing No.	SK27	Revision
			Notes:			1. All mitigation is subject to confirmation through a test run. 2. This is not a construction drawing and is intended for illustration purposes only.		

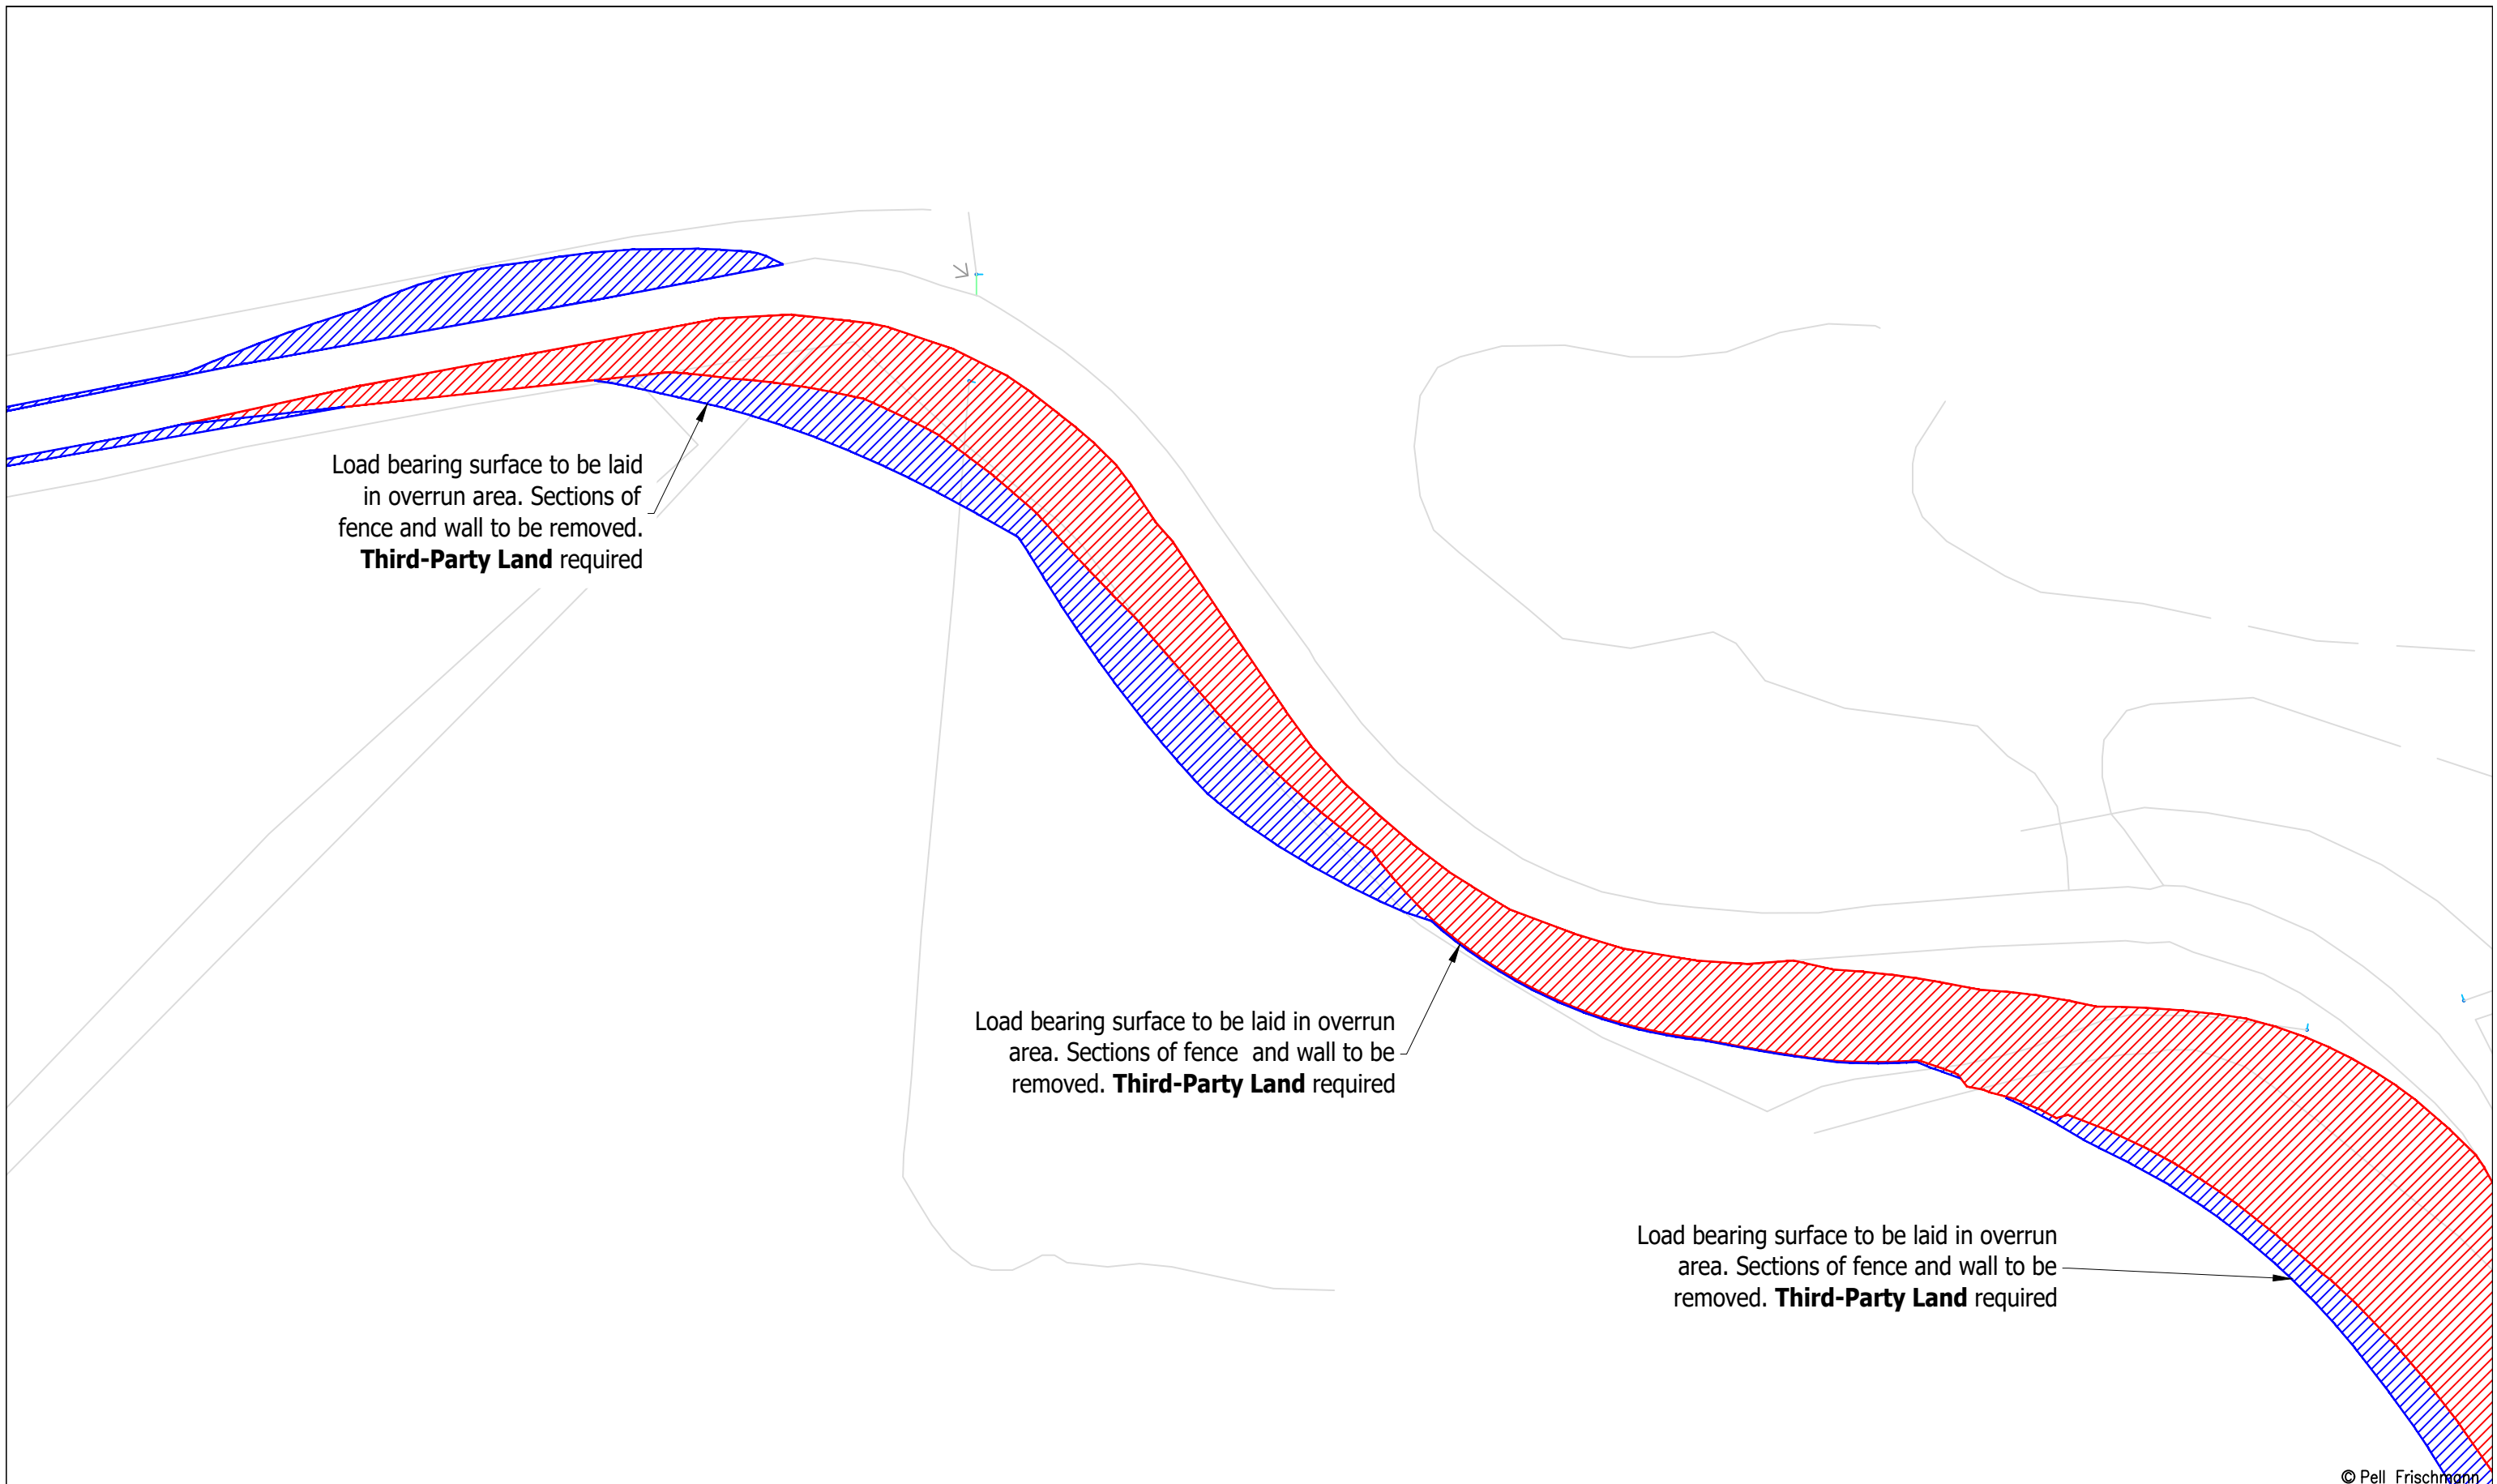


© Pell Frischmann

Pell Frischmann <small>93 GEORGE STREET, EDINBURGH, EH2 3ES</small> <small>Tel: +44 (0)131 240 1270</small> <small>Email: pfe@pellfrischmann.com</small> <small>www.pellfrischmann.com</small>	Project	Swarclett Wind Farm	Name	TJL	Date	20/10/2023	Scale	1:500 @ A3
	Client	Wind 2 Limited	Designed	JS	20/10/2023	File No.	Swarclett SPA V136.dwg	
Key — Wheel SPA — Body SPA — Load SPA — Indicative Over-run Over-sail	Drawing Title	Vestas V136 Blade and V136-3.6 HH82 Tower	Checked	TL	20/10/2023	Drawing Status	Draft	
	SPA Location	C1025 Thurso / Hilliclay / Bishophill Road – Fryster Bends	Point of Interest	29		Drawing No.	SK27A	Notes:
							1. All mitigation is subject to confirmation through a test run. 2. This is not a construction drawing and is intended for illustration purposes only.	1



© Pell Frischmann

Pell Frischmann <small>93 GEORGE STREET, EDINBURGH, EH2 3ES</small> <small>Tel: +44 (0)131 240 1270</small> <small>Email: pfeinburgh@pellfrischmann.com</small> <small>www.pellfrischmann.com</small>	Project	Swarclett Wind Farm	Name	TJL	Date	20/10/2023	Scale	1:750 @ A3		
	Client	Wind 2 Limited	Drawing Title	Vestas V136 Blade and V136-3.6 HH82 Tower			File No.	Swarclett SPA V136.dwg		
Key — Wheel SPA — Body SPA — Load SPA — Indicative Over-run Over-sail	SPA Location	C1025 Thurso / Hilliclay / Bishophill Road – Fryster Bends 2			Checked	TL	20/10/2023	Drawing Status	Draft	
			Drawing No.	SK28			Point of Interest	30		Revision
			Notes:			1. All mitigation is subject to confirmation through a test run. 2. This is not a construction drawing and is intended for illustration purposes only.				

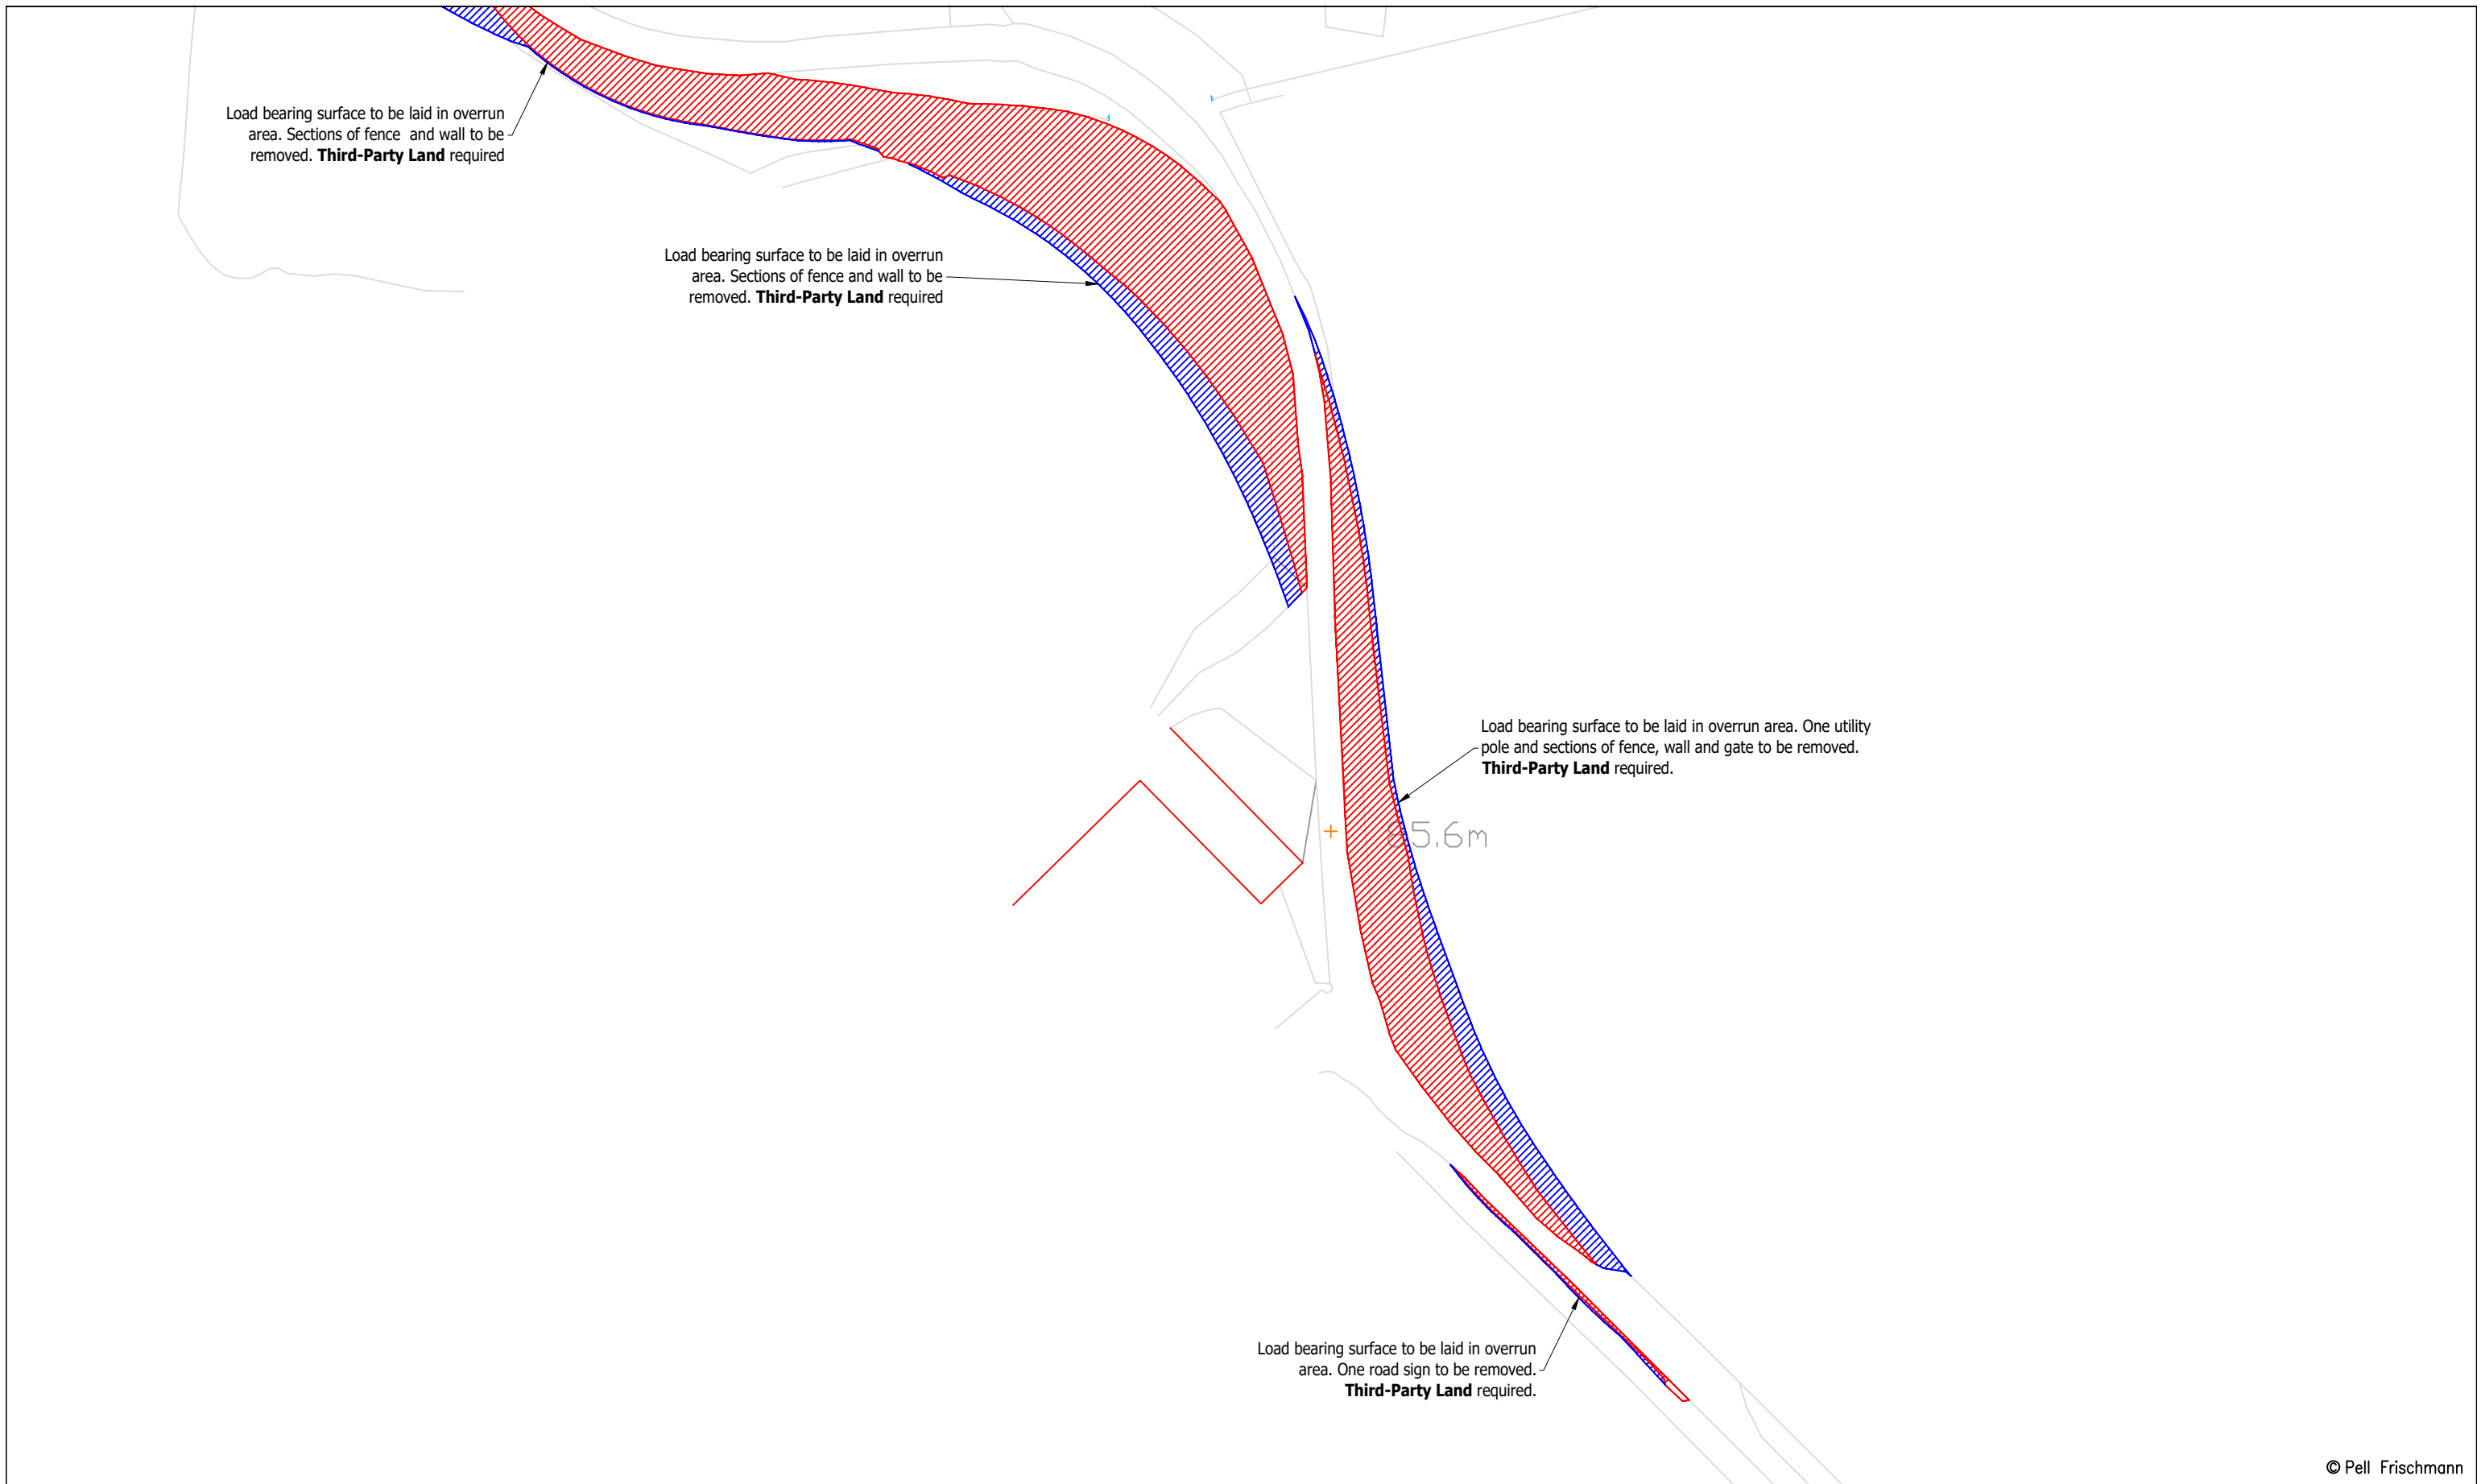


© Pell Frischmann

Pell Frischmann <small>93 GEORGE STREET, EDINBURGH, EH2 3ES</small> <small>Tel: +44 (0)131 240 1270</small> <small>Email: pfe@pellfrischmann.com</small> <small>www.pellfrischmann.com</small>	Project	Swarclett Wind Farm		Name	TJL	Date	20/10/2023	Scale	1:750 @ A3	
	Client	Wind 2 Limited		Designed	JS	20/10/2023	File No.	Swarclett SPA V136.dwg		
Key — Wheel SPA — Body SPA — Load SPA — Indicative Over-run Over-sail	Drawing Title	Vestas V136 Blade and V136-3.6 HH82 Tower		Checked	TL	20/10/2023	Drawing Status	Draft		
	SPA Location	C1025 Thurso / Hilliclay / Bishophill Road – Fryster Bends 2		Point of Interest	30		Drawing No.	SK28A	Notes:	1. All mitigation is subject to confirmation through a test run. 2. This is not a construction drawing and is intended for illustration purposes only.
								Revision	1	

Blade

Tower

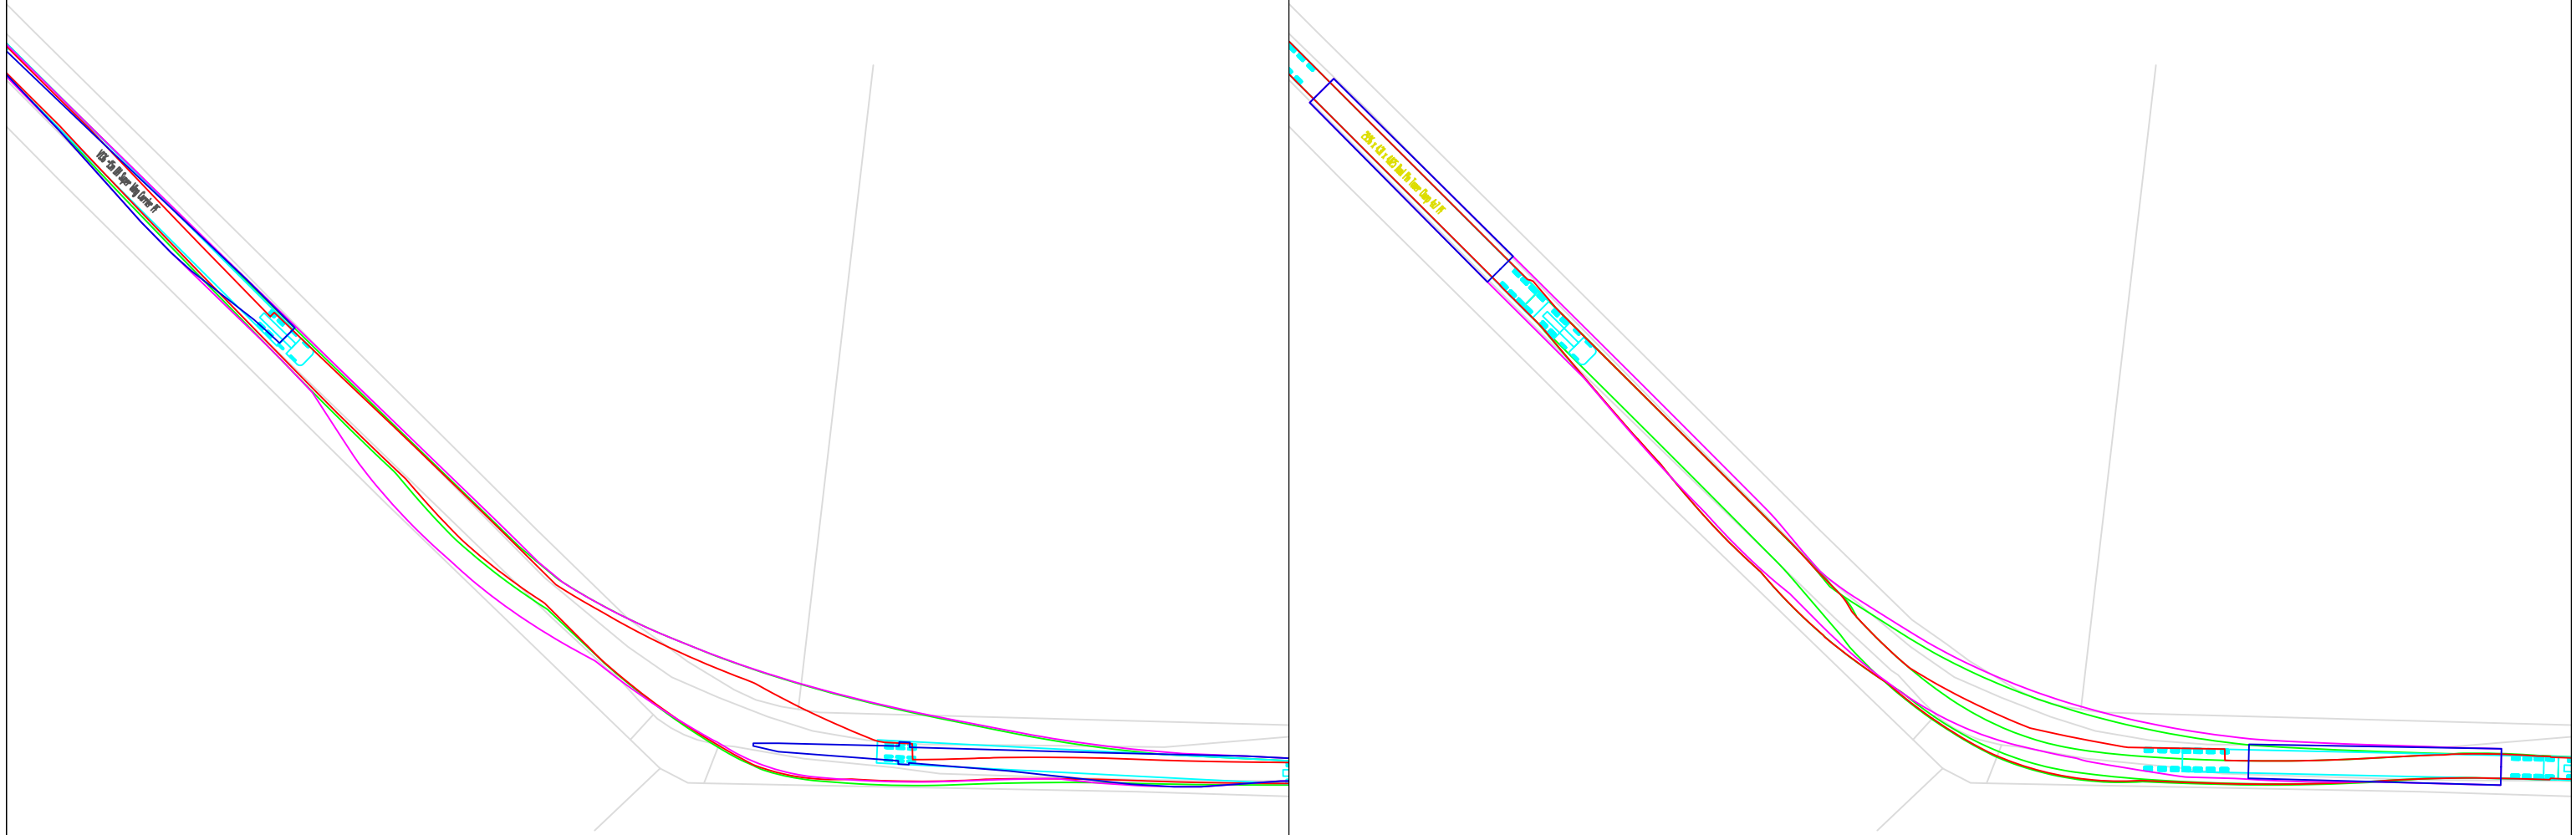

© Pell Frischmann

Pell Frischmann

93 GEORGE STREET, EDINBURGH, EH2 3ES
Tel: +44 (0)131 240 1270
Email: pfe@pellfrischmann.com
www.pellfrischmann.com

Project

Swarclett Wind Farm

	Name	Date	Scale
Drawn	TJL	20/10/2023	1:750 @ A3
Designed	JS	20/10/2023	File No. Swarclett SPA V136.dwg
Checked	TL	20/10/2023	Drawing Status Draft
Point of Interest		31	
Drawing No.	Notes:		Revision
SK29	1. All mitigation is subject to confirmation through a test run. 2. This is not a construction drawing and is intended for illustration purposes only.		1

Client Wind 2 Limited


Drawing Title

Vestas V136 Blade and V136-3.6 HH82 Tower

Key						
	Wheel SPA	Body SPA	Load SPA	Indicative	Over-run	Over-sail

SPA Location

C1025 Thurso / Hilliclay / Bishophill Road -Bend West of Bishop's Hill

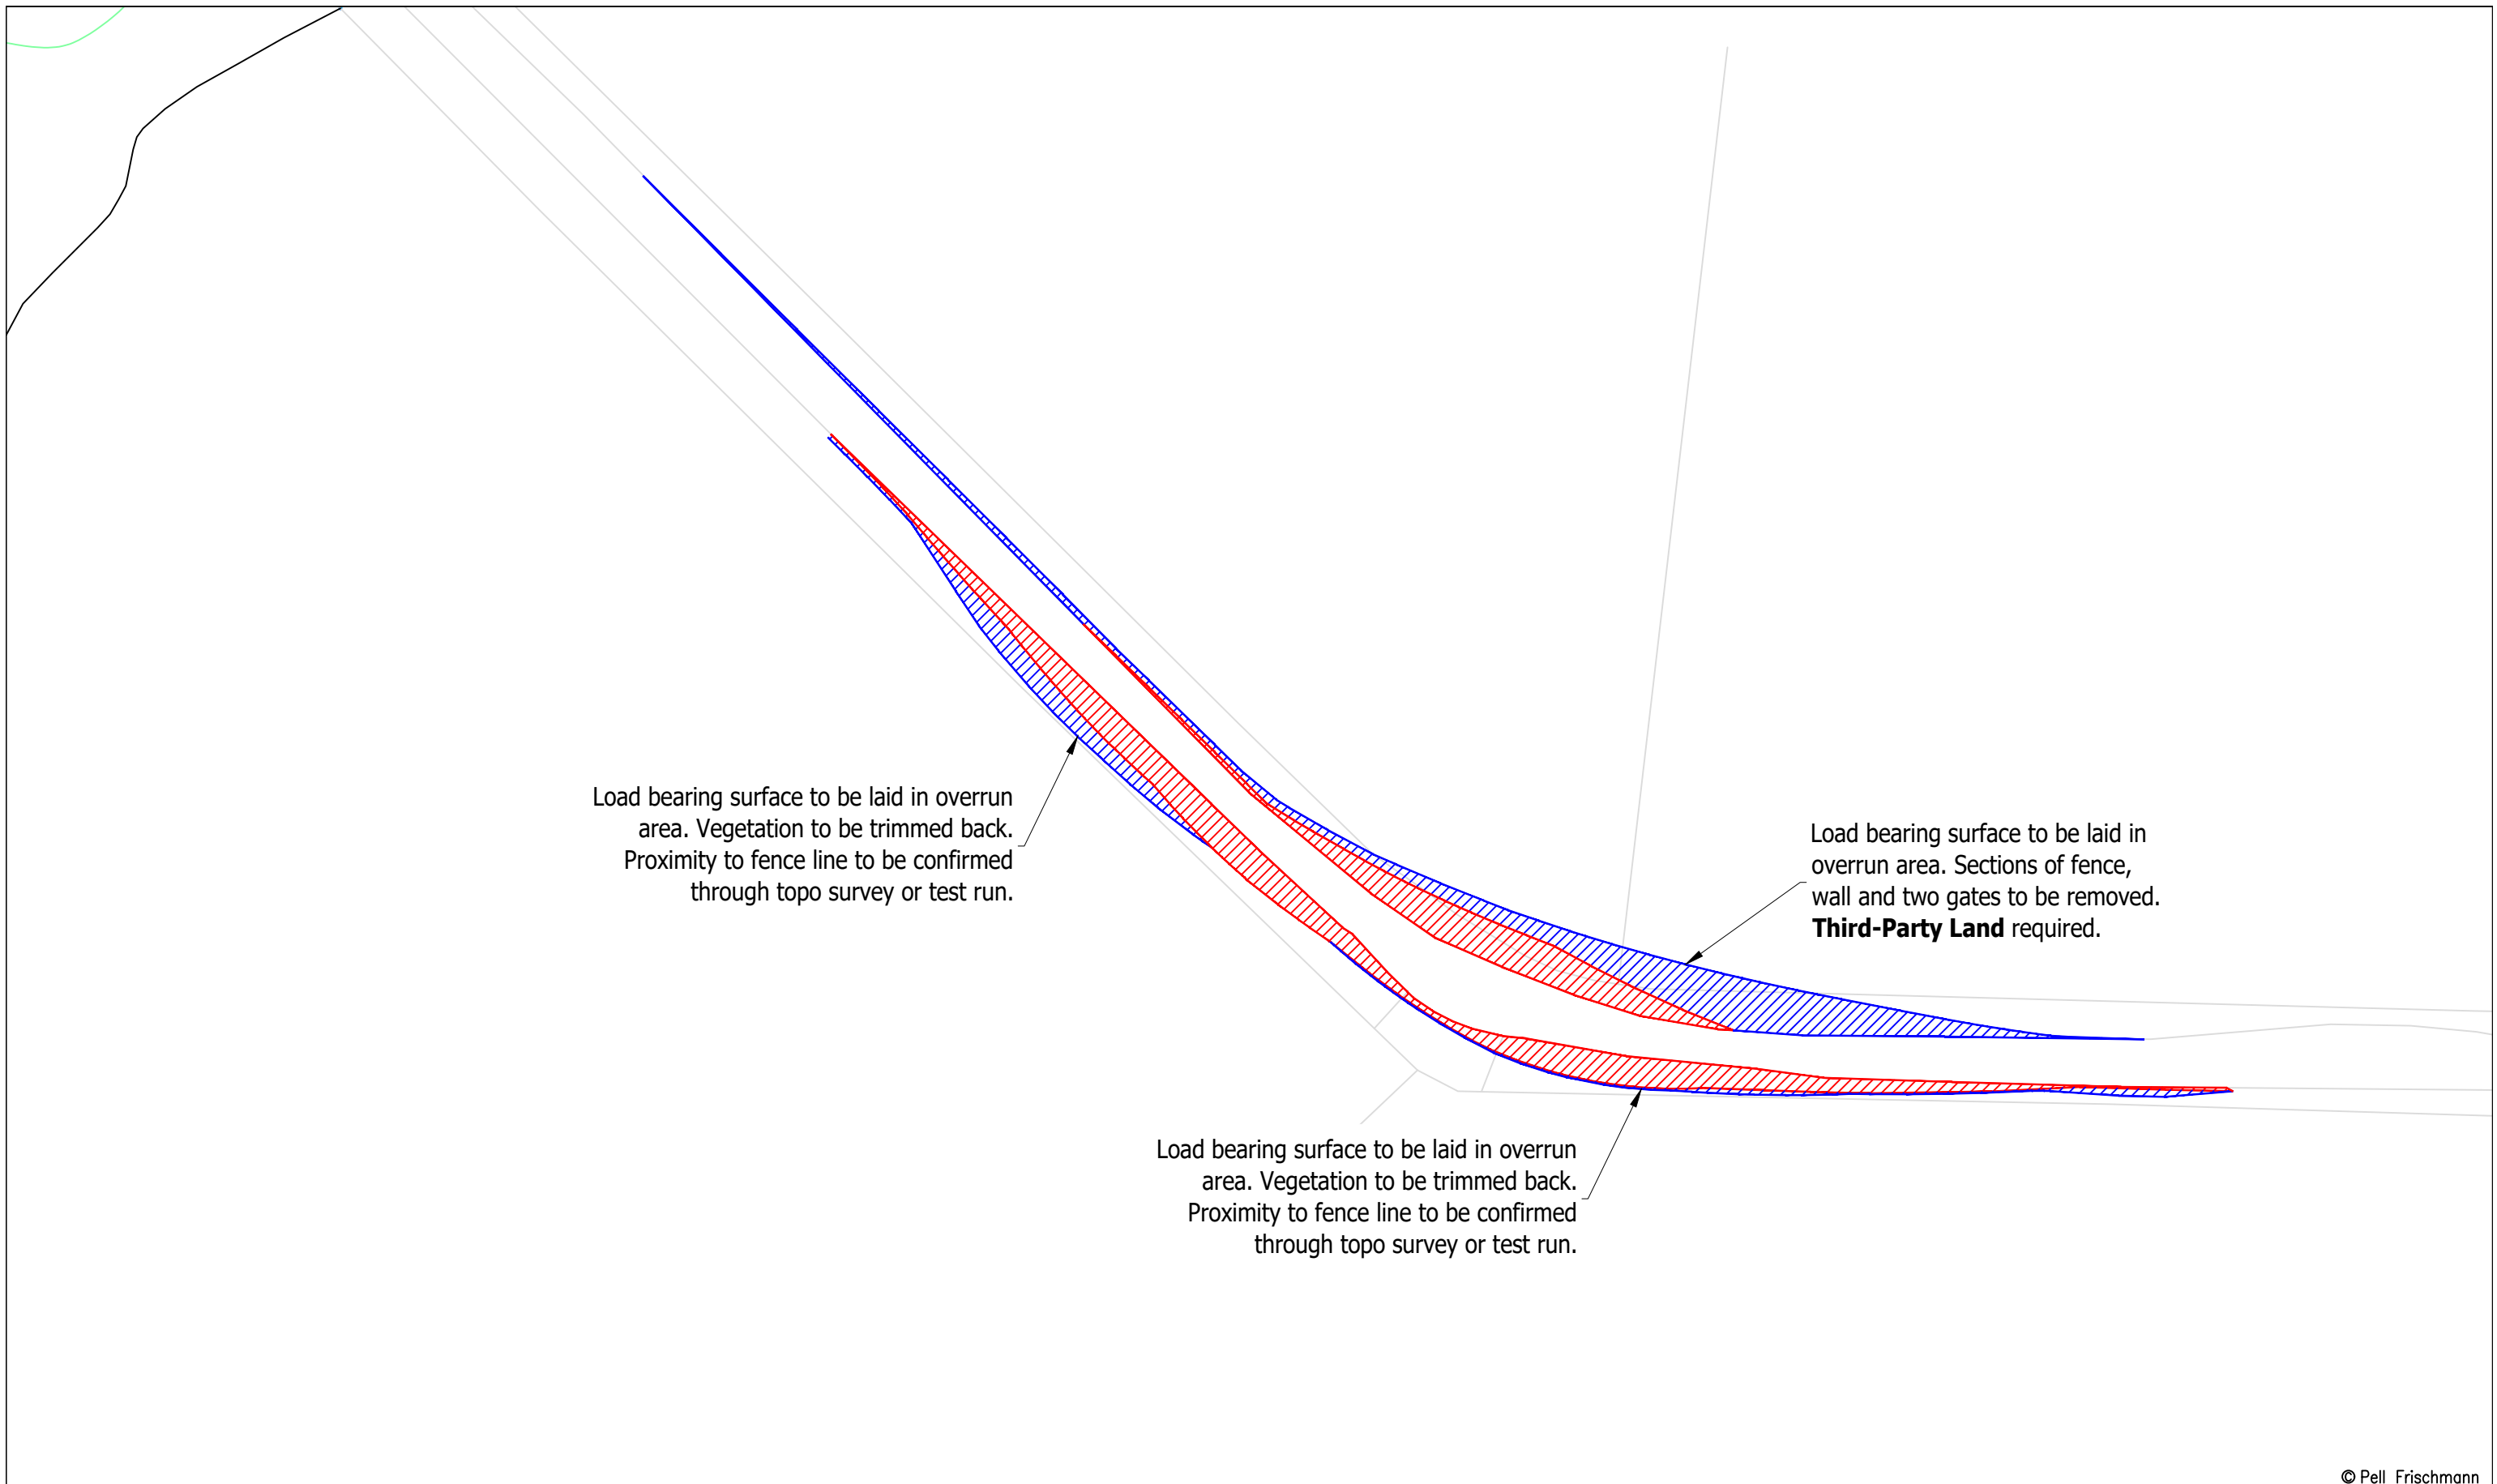


© Pell Frischmann

Pell Frischmann <small>93 GEORGE STREET, EDINBURGH, EH2 3ES</small> <small>Tel: +44 (0)131 240 1270</small> <small>Email: pfe@pellfrischmann.com</small> <small>www.pellfrischmann.com</small>	Project	Swarclett Wind Farm	Drawn	TJL	20/10/2023	Scale	1:500 @ A3	
	Client	Wind 2 Limited	Designed	JS	20/10/2023	File No.	Swarclett SPA V136.dwg	
Key — Wheel SPA — Body SPA — Load SPA — Indicative Over-run Over-sail	Drawing Title	Vestas V136 Blade and V136-3.6 HH82 Tower	Checked	TL	20/10/2023	Drawing Status	Draft	
	SPA Location	C1025 Thurso / Hilliclay / Bishophill Road –Bend West of Bishop’s Hill	Point of Interest	31		Drawing No.	SK29A	Revision
			Notes:			1. All mitigation is subject to confirmation through a test run. 2. This is not a construction drawing and is intended for illustration purposes only.		



© Pell Frischmann


Pell Frischmann 93 GEORGE STREET, EDINBURGH, EH2 3ES Tel: +44 (0)131 240 1270 Email: pfeinburgh@pellfrischmann.com www.pellfrischmann.com	Project	Swarclett Wind Farm	Drawn	TJL	20/10/2023	Scale	1:500 @ A3	
	Client	Wind 2 Limited	Designed	JS	20/10/2023	File No.	Swarclett SPA V136.dwg	
Key — Wheel SPA — Body SPA — Load SPA — Indicative Over-run Over-sail	Drawing Title	Vestas V136 Blade and V136-3.6 HH82 Tower	Checked	TL	20/10/2023	Drawing Status	Draft	
	SPA Location	C1025 Thurso/ Hilliclay/ Bishophill Road-Junction East of Bishop's Hill	Point of Interest	32		Drawing No.	SK30	
				Notes:	1. All mitigation is subject to confirmation through a test run. 2. This is not a construction drawing and is intended for illustration purposes only.		Revision	1

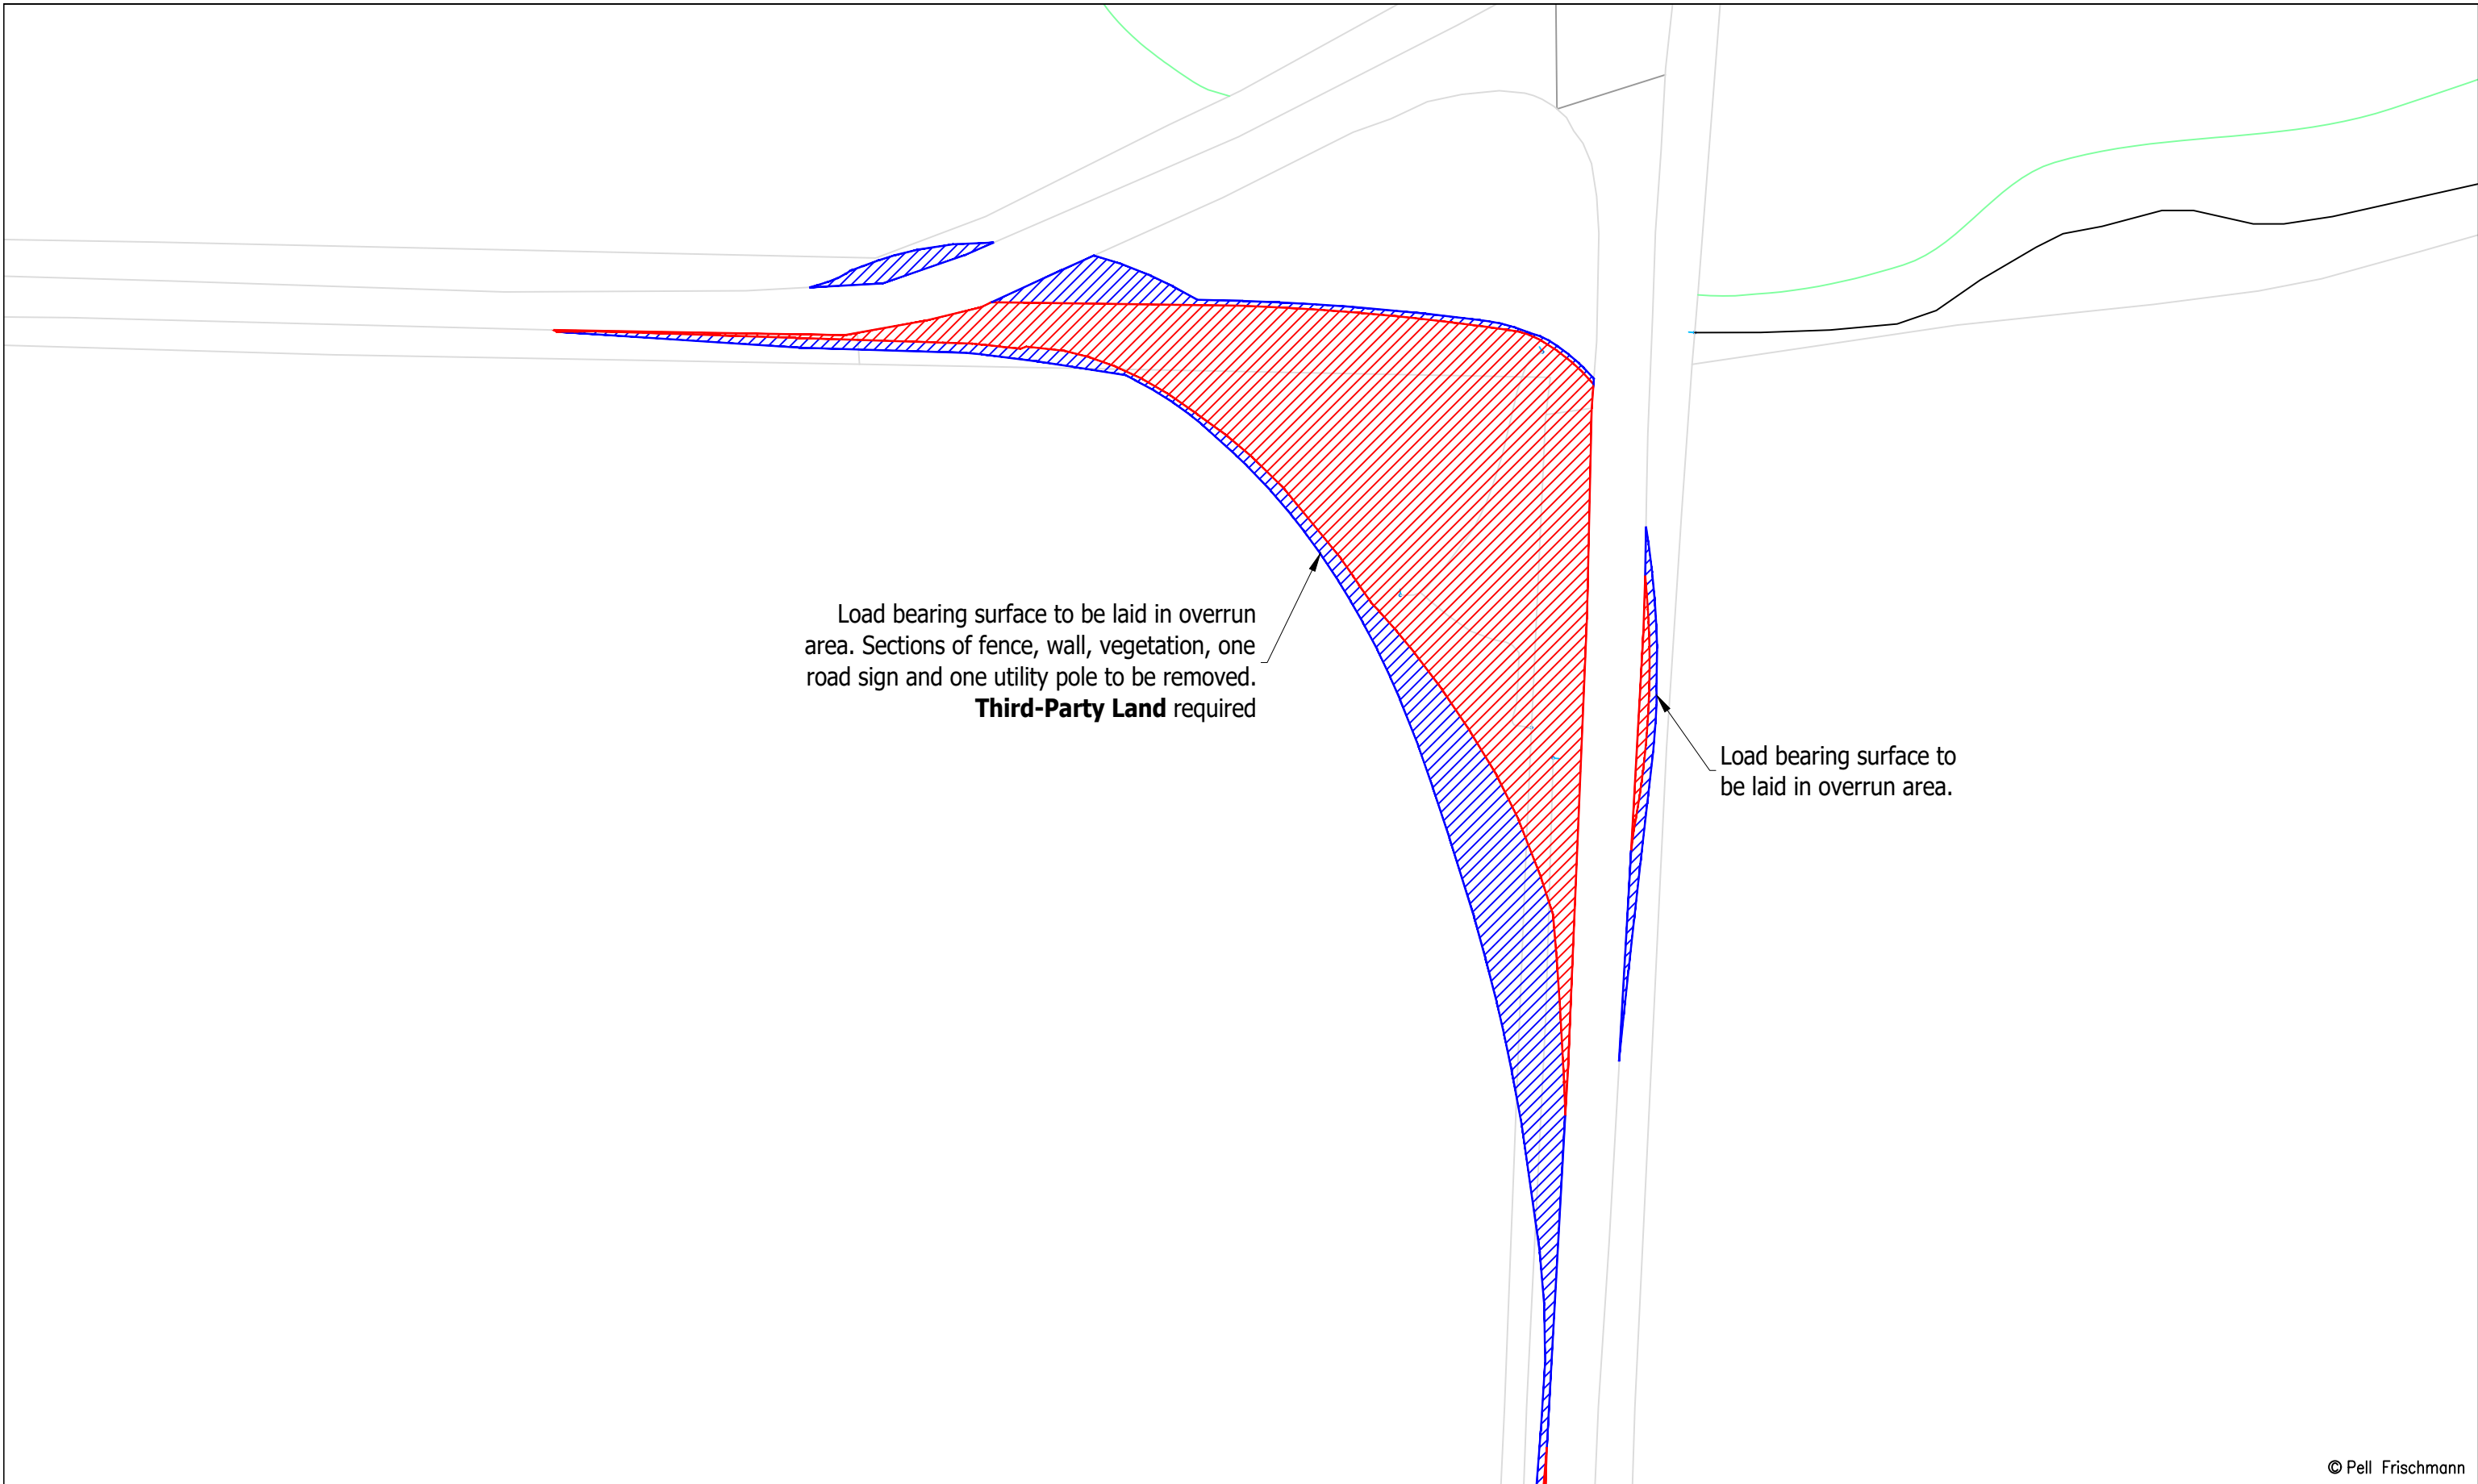


© Pell Frischmann

Pell Frischmann <small>93 GEORGE STREET, EDINBURGH, EH2 3ES</small> <small>Tel: +44 (0)131 240 1270</small> <small>Email: pfe@pellfrischmann.com</small> <small>www.pellfrischmann.com</small>	Project	Swarclett Wind Farm		Name	TJL	Date	20/10/2023	Scale	1:500 @ A3	
	Client	Wind 2 Limited		Designed	JS	Date	20/10/2023	File No.	Swarclett SPA V136.dwg	
Key — Wheel SPA — Body SPA — Load SPA — Indicative Over-run Over-sail	Drawing Title	Vestas V136 Blade and V136-3.6 HH82 Tower		Checked	TL	Date	20/10/2023	Drawing Status	Draft	
	SPA Location	C1025 Thurso/ Hilliclay/ Bishophill Road-Junction East of Bishop's Hill		Point of Interest	32		Drawing No.	SK30A	Notes:	Revision
								1. All mitigation is subject to confirmation through a test run. 2. This is not a construction drawing and is intended for illustration purposes only.		1

Blade

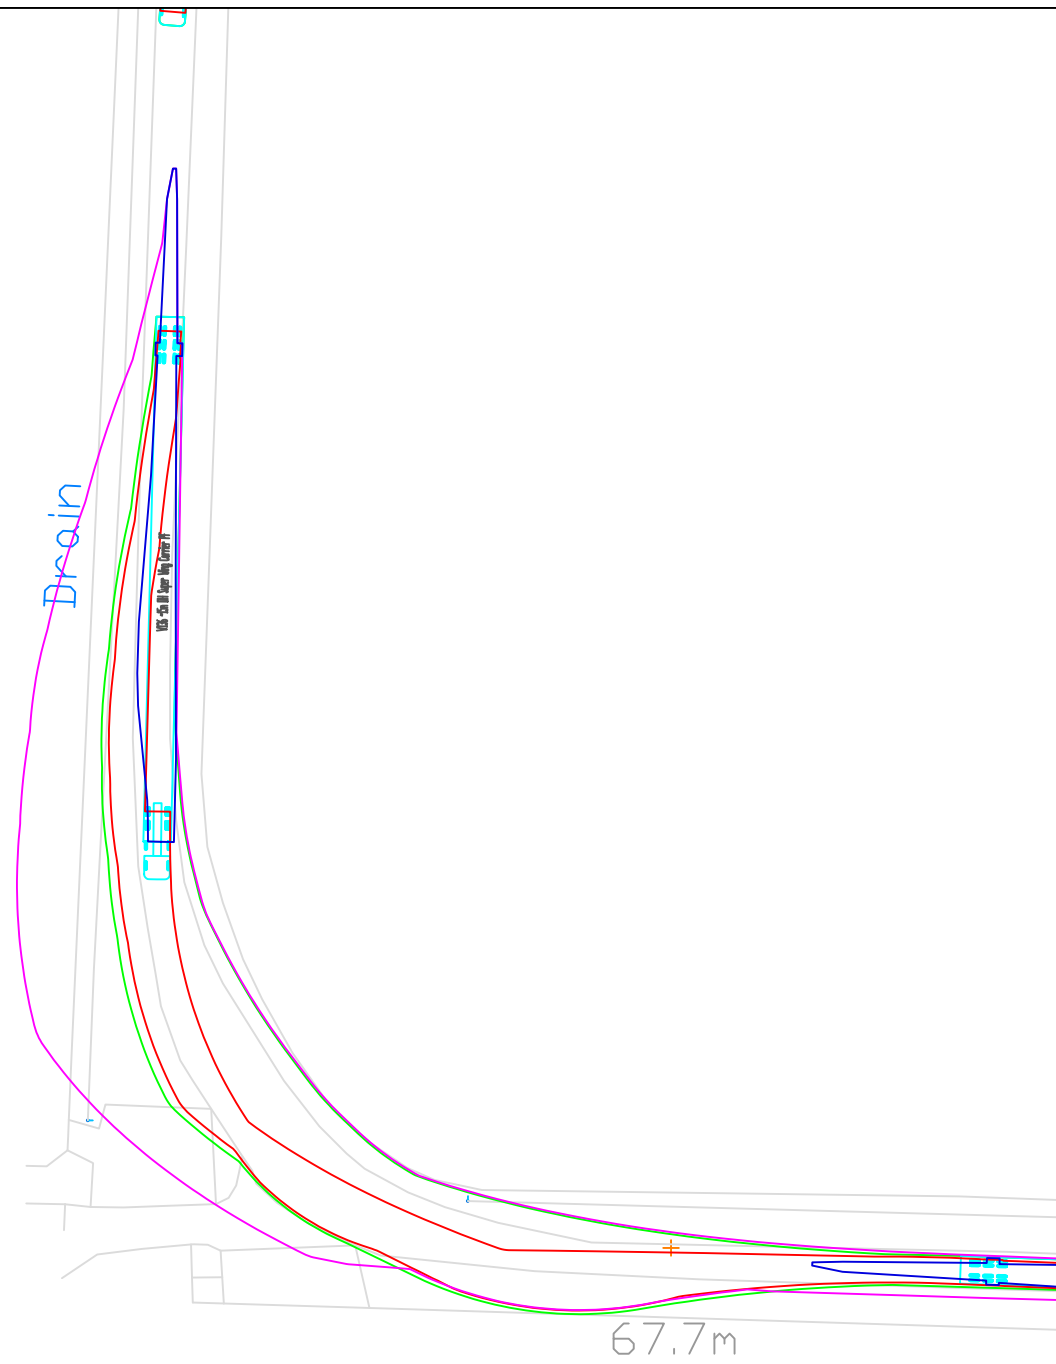

Tower

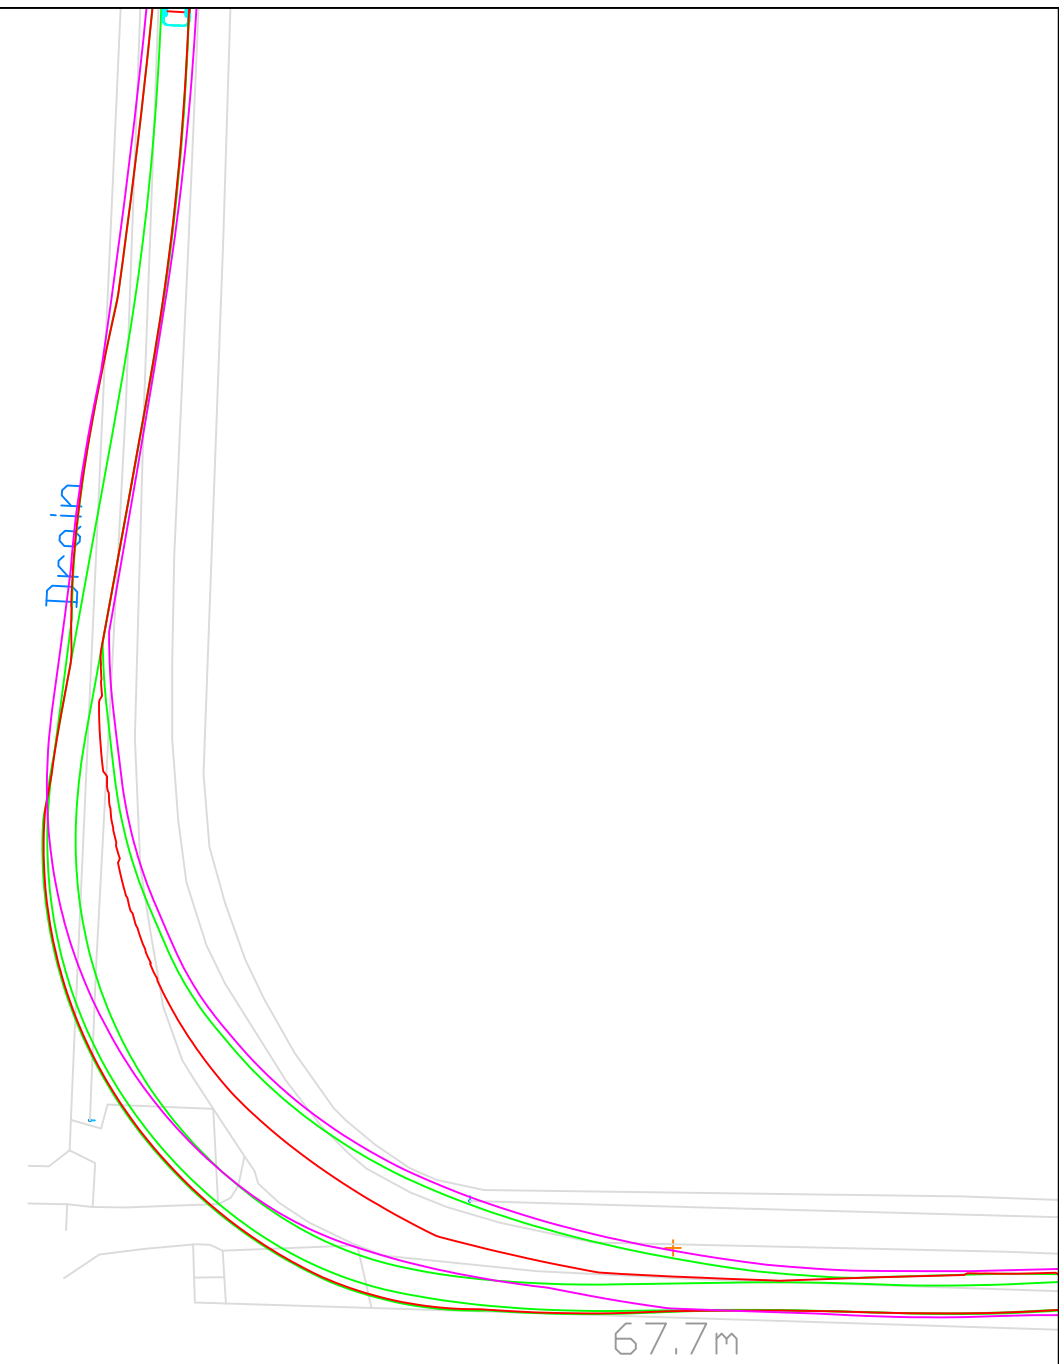

© Pell Frischmann

Pell Frischmann

93 GEORGE STREET, EDINBURGH, EH2 3ES
Tel: +44 (0)131 240 1270
Email: pfeinburgh@pellfrischmann.com
www.pellfrischmann.com

Project

Swarclett Wind Farm

	Name	Date	Scale
Drawn	TJL	20/10/2023	1:750 @ A3
Designed	JS	20/10/2023	File No. Swarclett SPA V136.dwg
Checked	TL	20/10/2023	Drawing Status Draft
Point of Interest		33	

Client **Wind 2 Limited**

Drawing Title

Vestas V136 Blade and V136-3.6 HH82 Tower


Drawing No.	Notes:	Revision
SK31	1. All mitigation is subject to confirmation through a test run. 2. This is not a construction drawing and is intended for illustration purposes only.	1

Key						
	Wheel SPA	Body SPA	Load SPA	Indicative	Over-run	Over-sail

SPA Location

C1025 Thurso/Hilliclay/Bishophill Road-Lefthand Bend West of Durran Mains

Load bearing surface to be laid in overrun area. Sections of fence, wall, vegetation and two utility poles to be removed. **Third-Party Land** required.

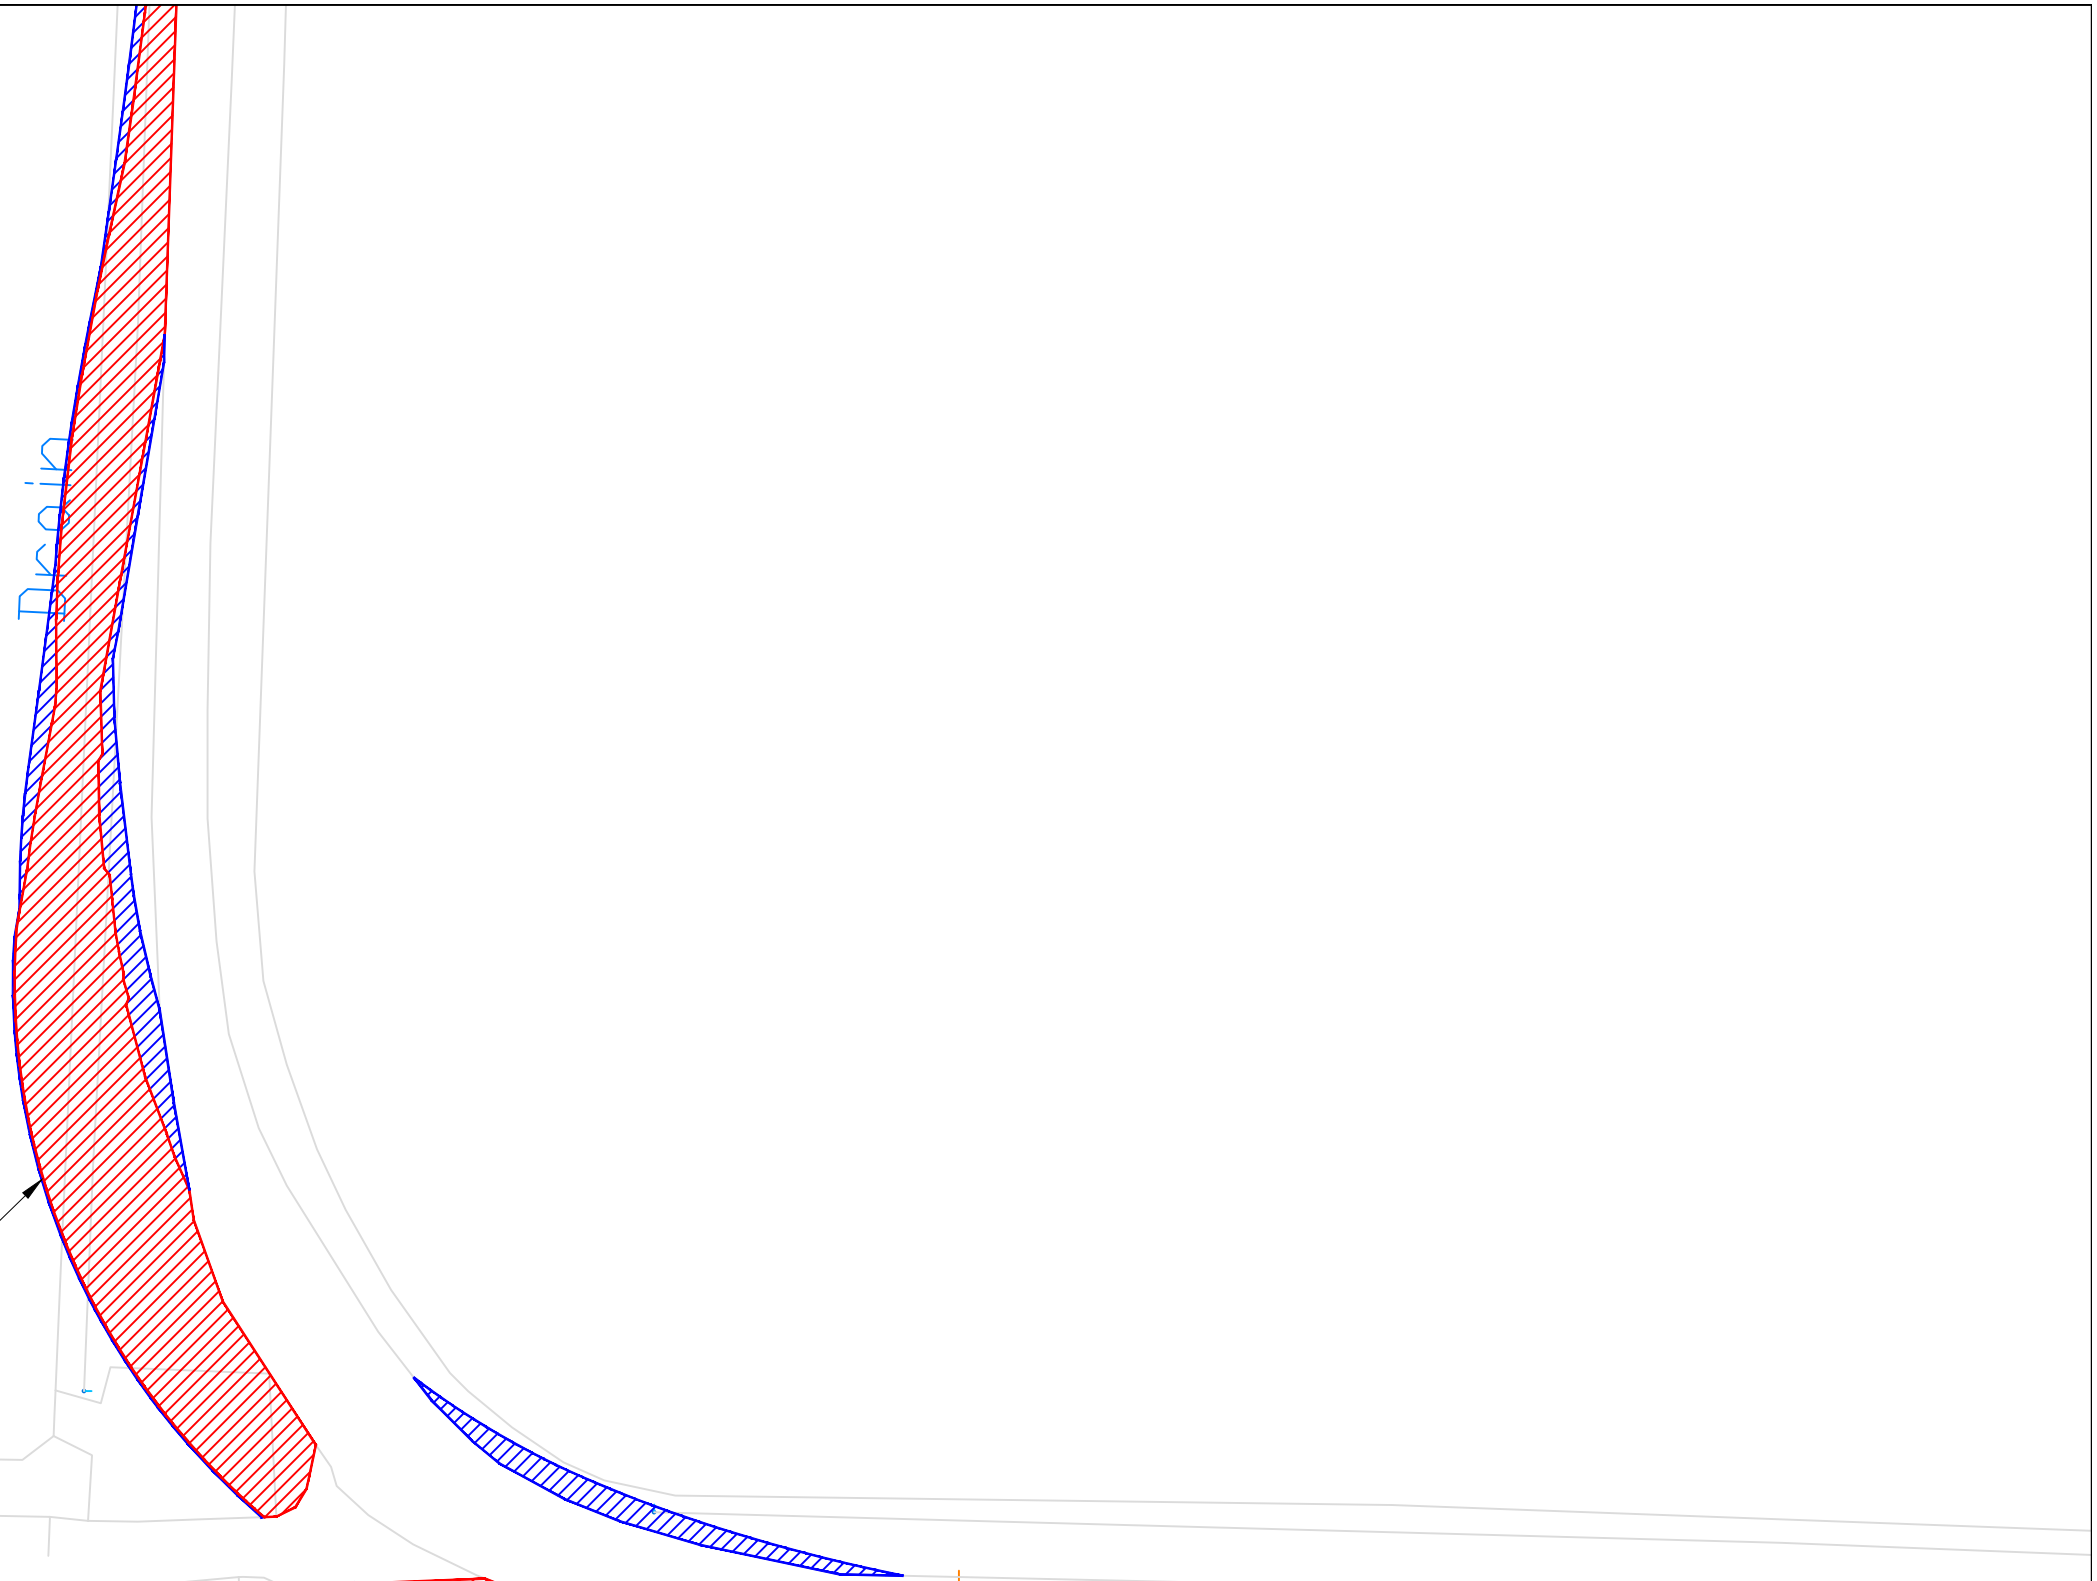

Load bearing surface to be laid in overrun area. Section of fence and wall to be removed. Vegetation to be trimmed back.

© Pell Frischmann

Pell Frischmann <small>93 GEORGE STREET, EDINBURGH, EH2 3ES</small> <small>Tel: +44 (0)131 240 1270</small> <small>Email: pfe@pellfrischmann.com</small> <small>www.pellfrischmann.com</small>	Project	Swarclett Wind Farm	Drawn	TJL	20/10/2023	Scale	1:500 @ A3	
	Client	Wind 2 Limited	Designed	JS	20/10/2023	File No.	Swarclett SPA V136.dwg	
Key — Wheel SPA — Body SPA — Load SPA — Indicative Over-run Over-sail	Drawing Title	Vestas V136 Blade and V136-3.6 HH82 Tower	Checked	TL	20/10/2023	Drawing Status	Draft	
	SPA Location	C1025 Thurso/Hilliclay/Bishophill Road-Lefthand Bend West of Durrans Mains	Point of Interest	33		Drawing No.	SK31A	Revision
			Notes:			1. All mitigation is subject to confirmation through a test run. 2. This is not a construction drawing and is intended for illustration purposes only.		


Blade



GP

41.1m

Tower

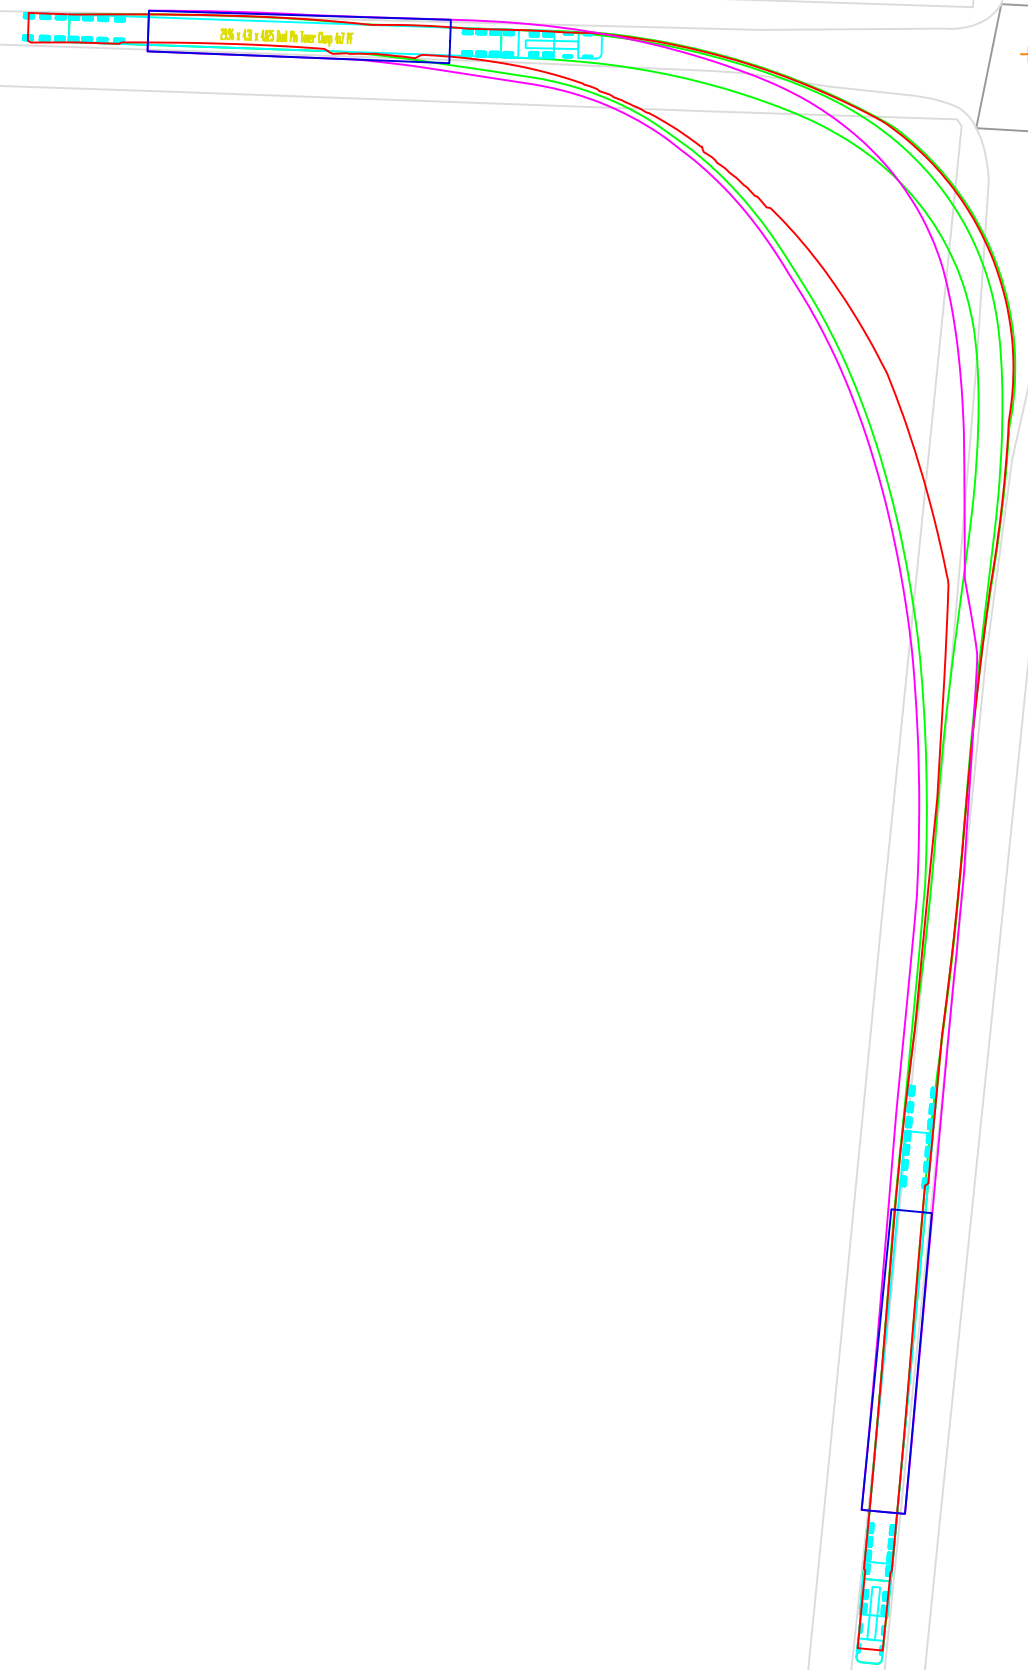

GP

41.1m

© Pell Frischmann

Pell Frischmann

93 GEORGE STREET, EDINBURGH, EH2 3ES
Tel: +44 (0)131 240 1270
Email: pfe@pellfrischmann.com
www.pellfrischmann.com

Client **Wind 2 Limited**


Key						
	Wheel SPA	Body SPA	Load SPA	Indicative	Over-run	Over-sail

Project
Swarclett Wind Farm

Drawing Title
Vestas V136 Blade and V136-3.6 HH82 Tower

SPA Location
C1025 Thurso/Hilliclay/Bishophill Road- Righthand Bend East of Durrans Mains

Drawn	TJL	20/10/2023	Scale	1:750 @ A3	
Designed	JS	20/10/2023	File No.	Swarclett SPA V136.dwg	
Checked	TL	20/10/2023	Drawing Status	Draft	
Point of Interest	34		Drawing No.	SK32	Revision
Notes:			1. All mitigation is subject to confirmation through a test run. 2. This is not a construction drawing and is intended for illustration purposes only.		1


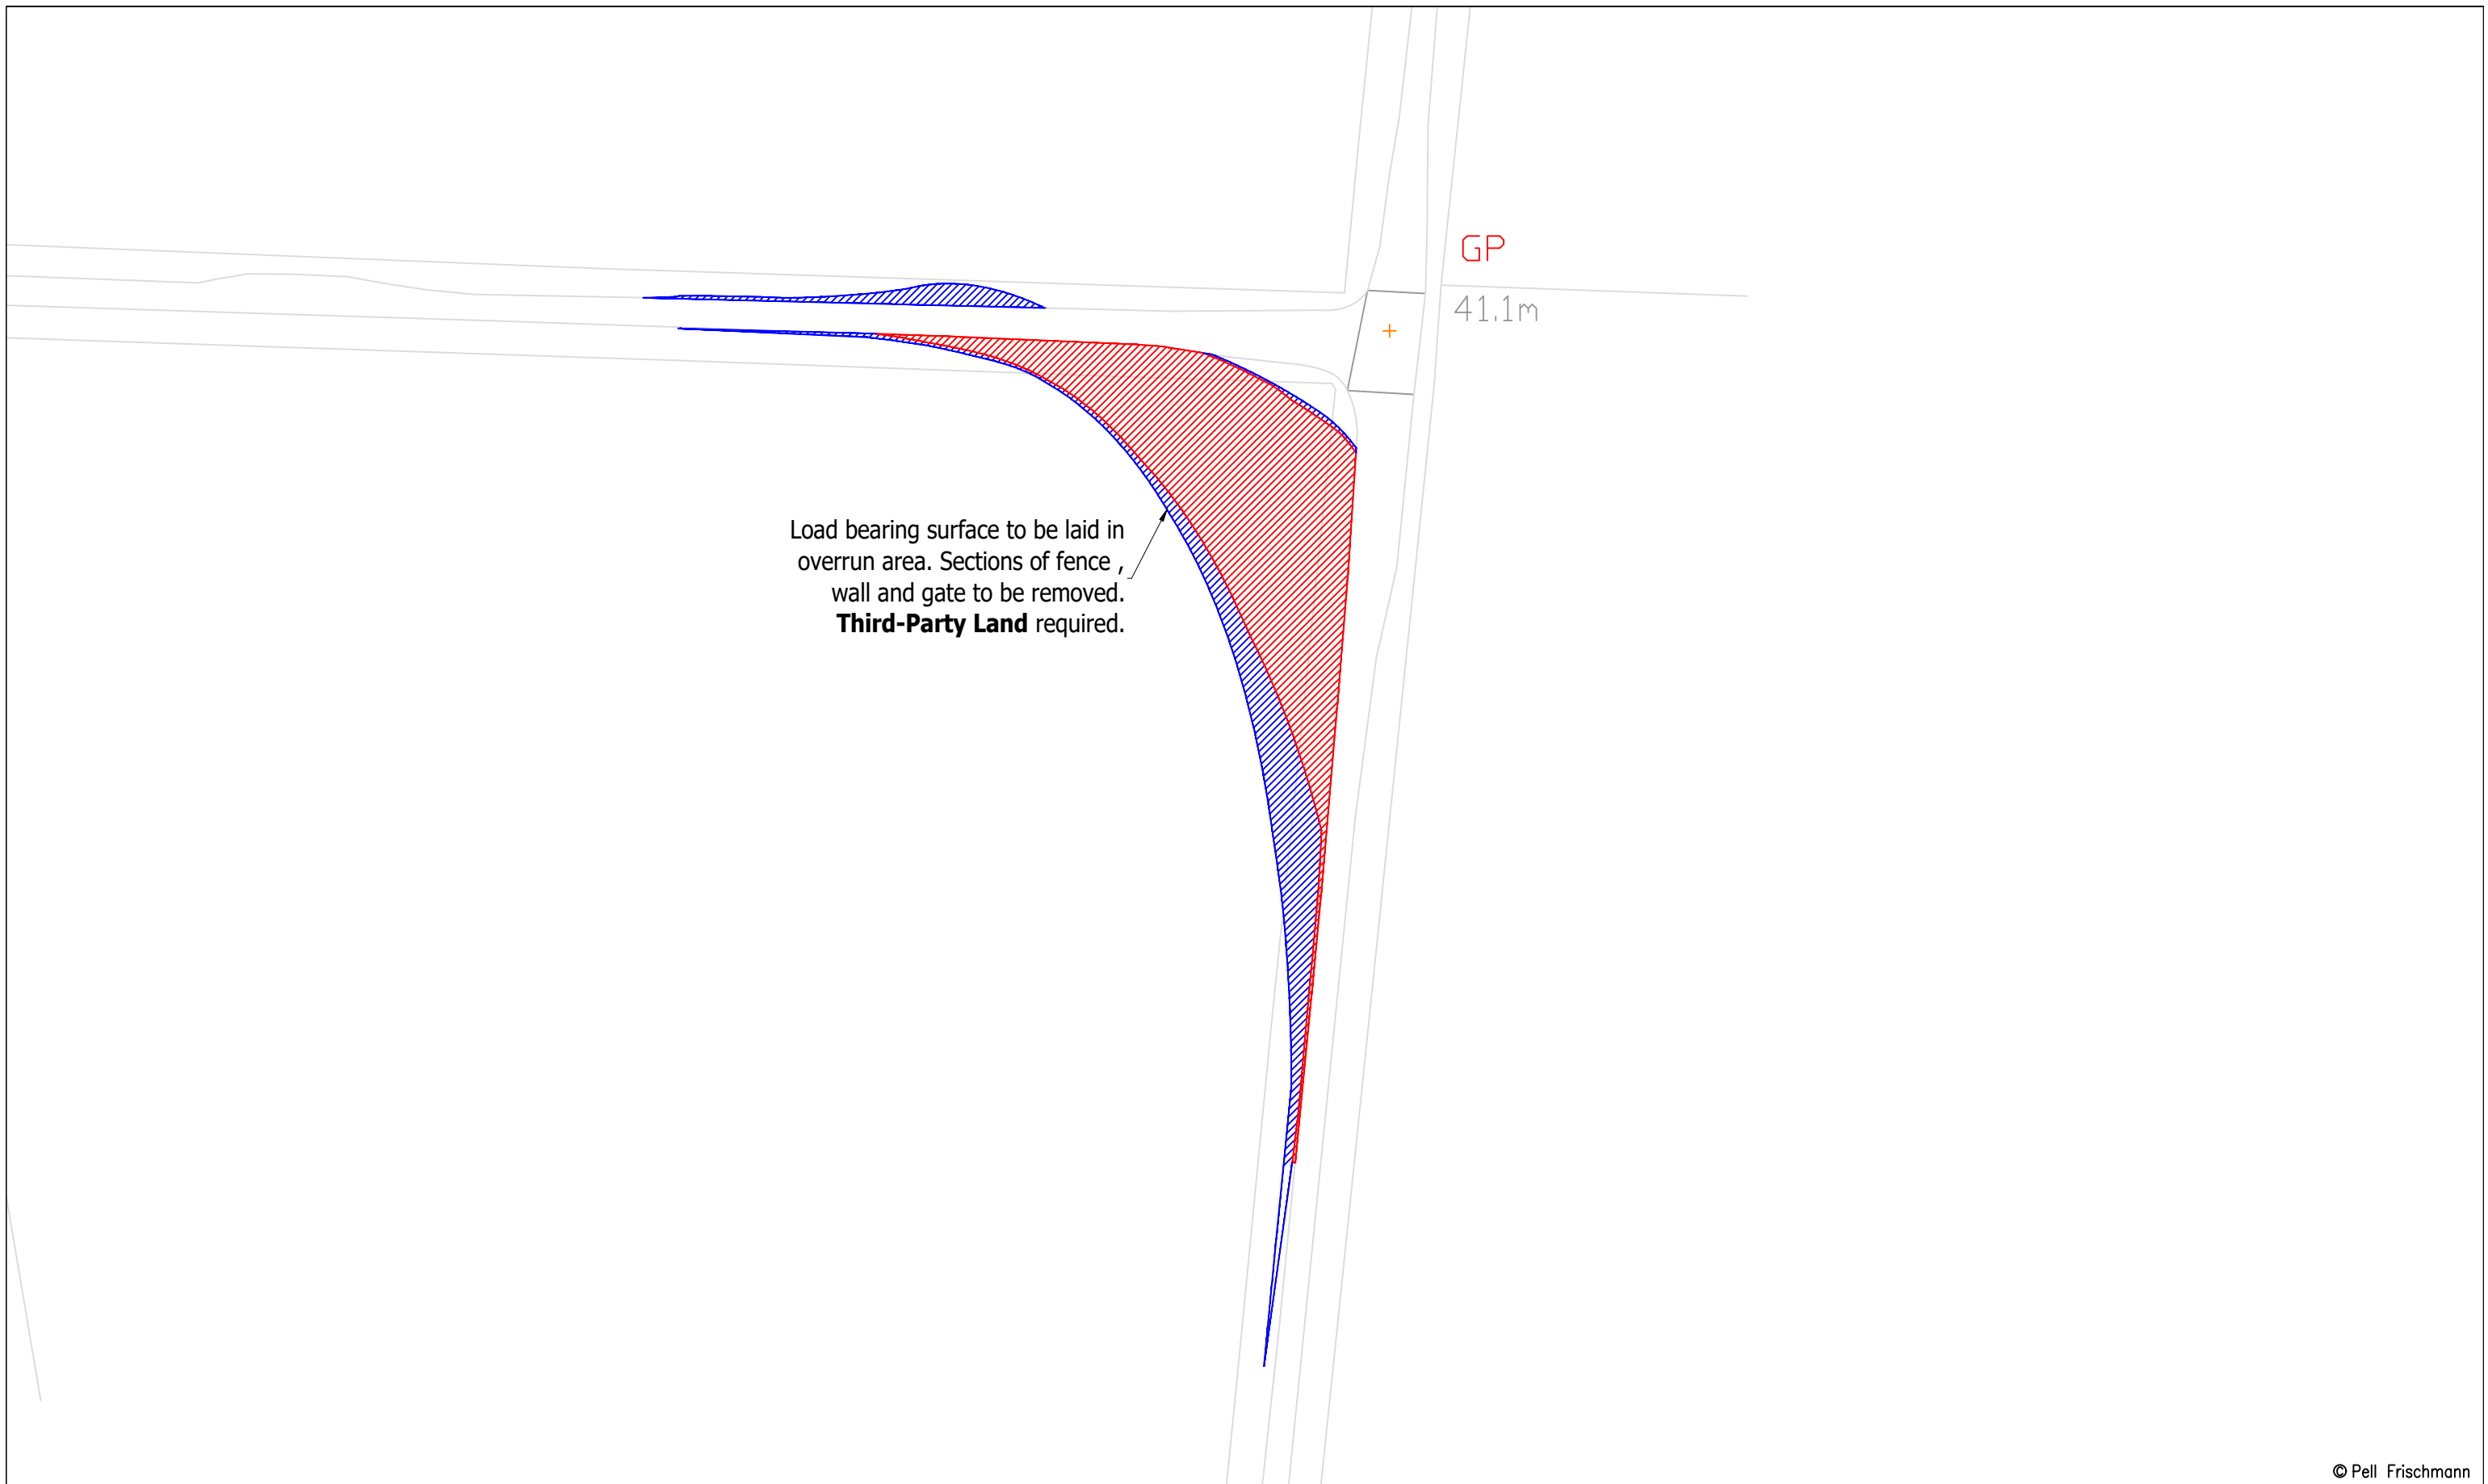


© Pell Frischmann

Pell Frischmann <small>93 GEORGE STREET, EDINBURGH, EH2 3ES</small> <small>Tel: +44 (0)131 240 1270</small> <small>Email: pfeinburgh@pellfrischmann.com</small> <small>www.pellfrischmann.com</small>	Project	Swarclett Wind Farm		Name	TJL	Date	20/10/2023	Scale	1:750 @ A3			
	Client	Wind 2 Limited		Designed	JS	Date	20/10/2023	File No.	Swarclett SPA V136.dwg			
	Key	Wheel SPA	Body SPA	Load SPA	Indicative	Over-run	Over-sail	Checked	TL	20/10/2023	Drawing Status	Draft
Drawing Title	Vestas V136 Blade and V136-3.6 HH82 Tower		Point of Interest	34		Drawing No.	SK32A	Notes:	1. All mitigation is subject to confirmation through a test run. 2. This is not a construction drawing and is intended for illustration purposes only.		Revision	1
SPA Location	C1025 Thurso/Hilliclay/Bishophill Road- Righthand Bend East of Durrans Mains											


Blade

Tower

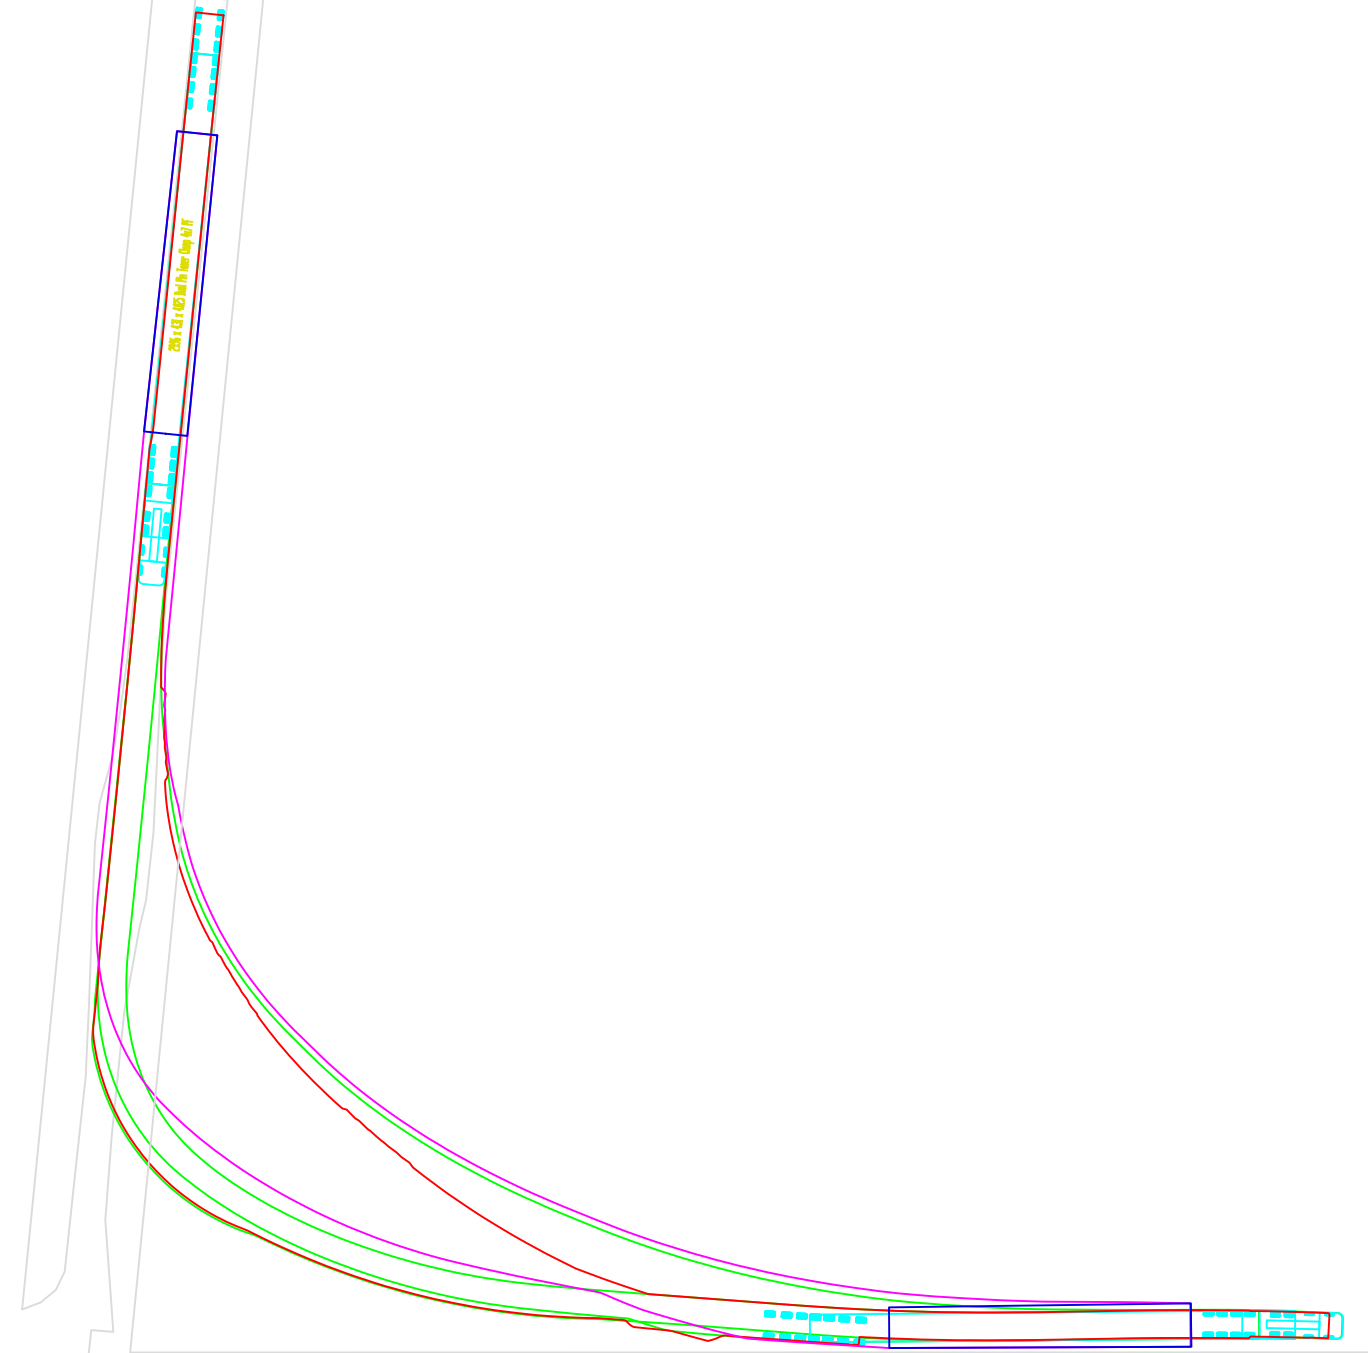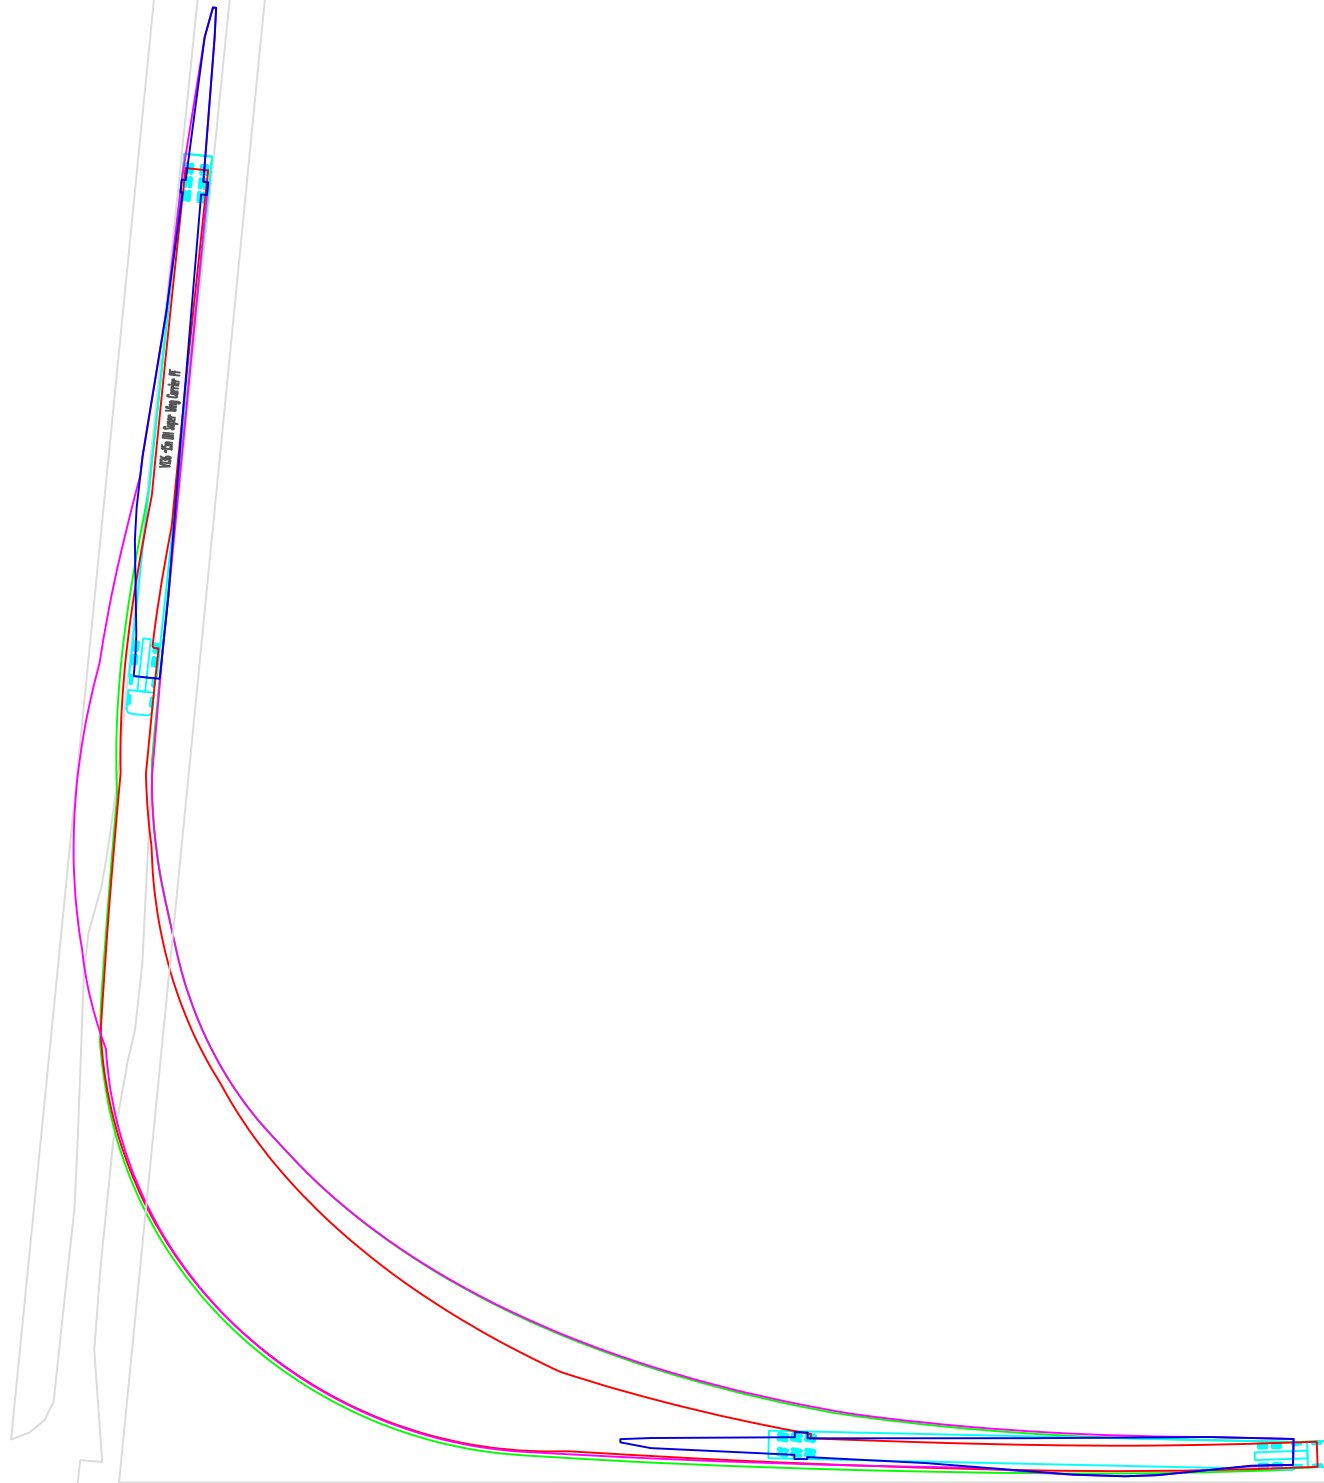

© Pell Frischmann

Pell Frischmann 93 GEORGE STREET, EDINBURGH, EH2 3ES Tel: +44 (0)131 240 1270 Email: pfe@pellfrischmann.com www.pellfrischmann.com	Project	Swarclett Wind Farm		Drawn	TJL	20/10/2023	Scale	1:750 @ A3	
	Client	Wind 2 Limited		Designed	JS	20/10/2023	File No.	Swarclett SPA V136.dwg	
Key — Wheel SPA — Body SPA — Load SPA — Indicative Over-run Over-sail	Drawing Title	Vestas V136 Blade and V136-3.6 HH82 Tower		Checked	TL	20/10/2023	Drawing Status	Draft	
	SPA Location	Proposed Site Access – C1069 Poolhoy / Wester Road		Point of Interest	35		Drawing No.	SK33	
				Notes: 1. All mitigation is subject to confirmation through a test run. 2. This is not a construction drawing and is intended for illustration purposes only.			Revision	1	

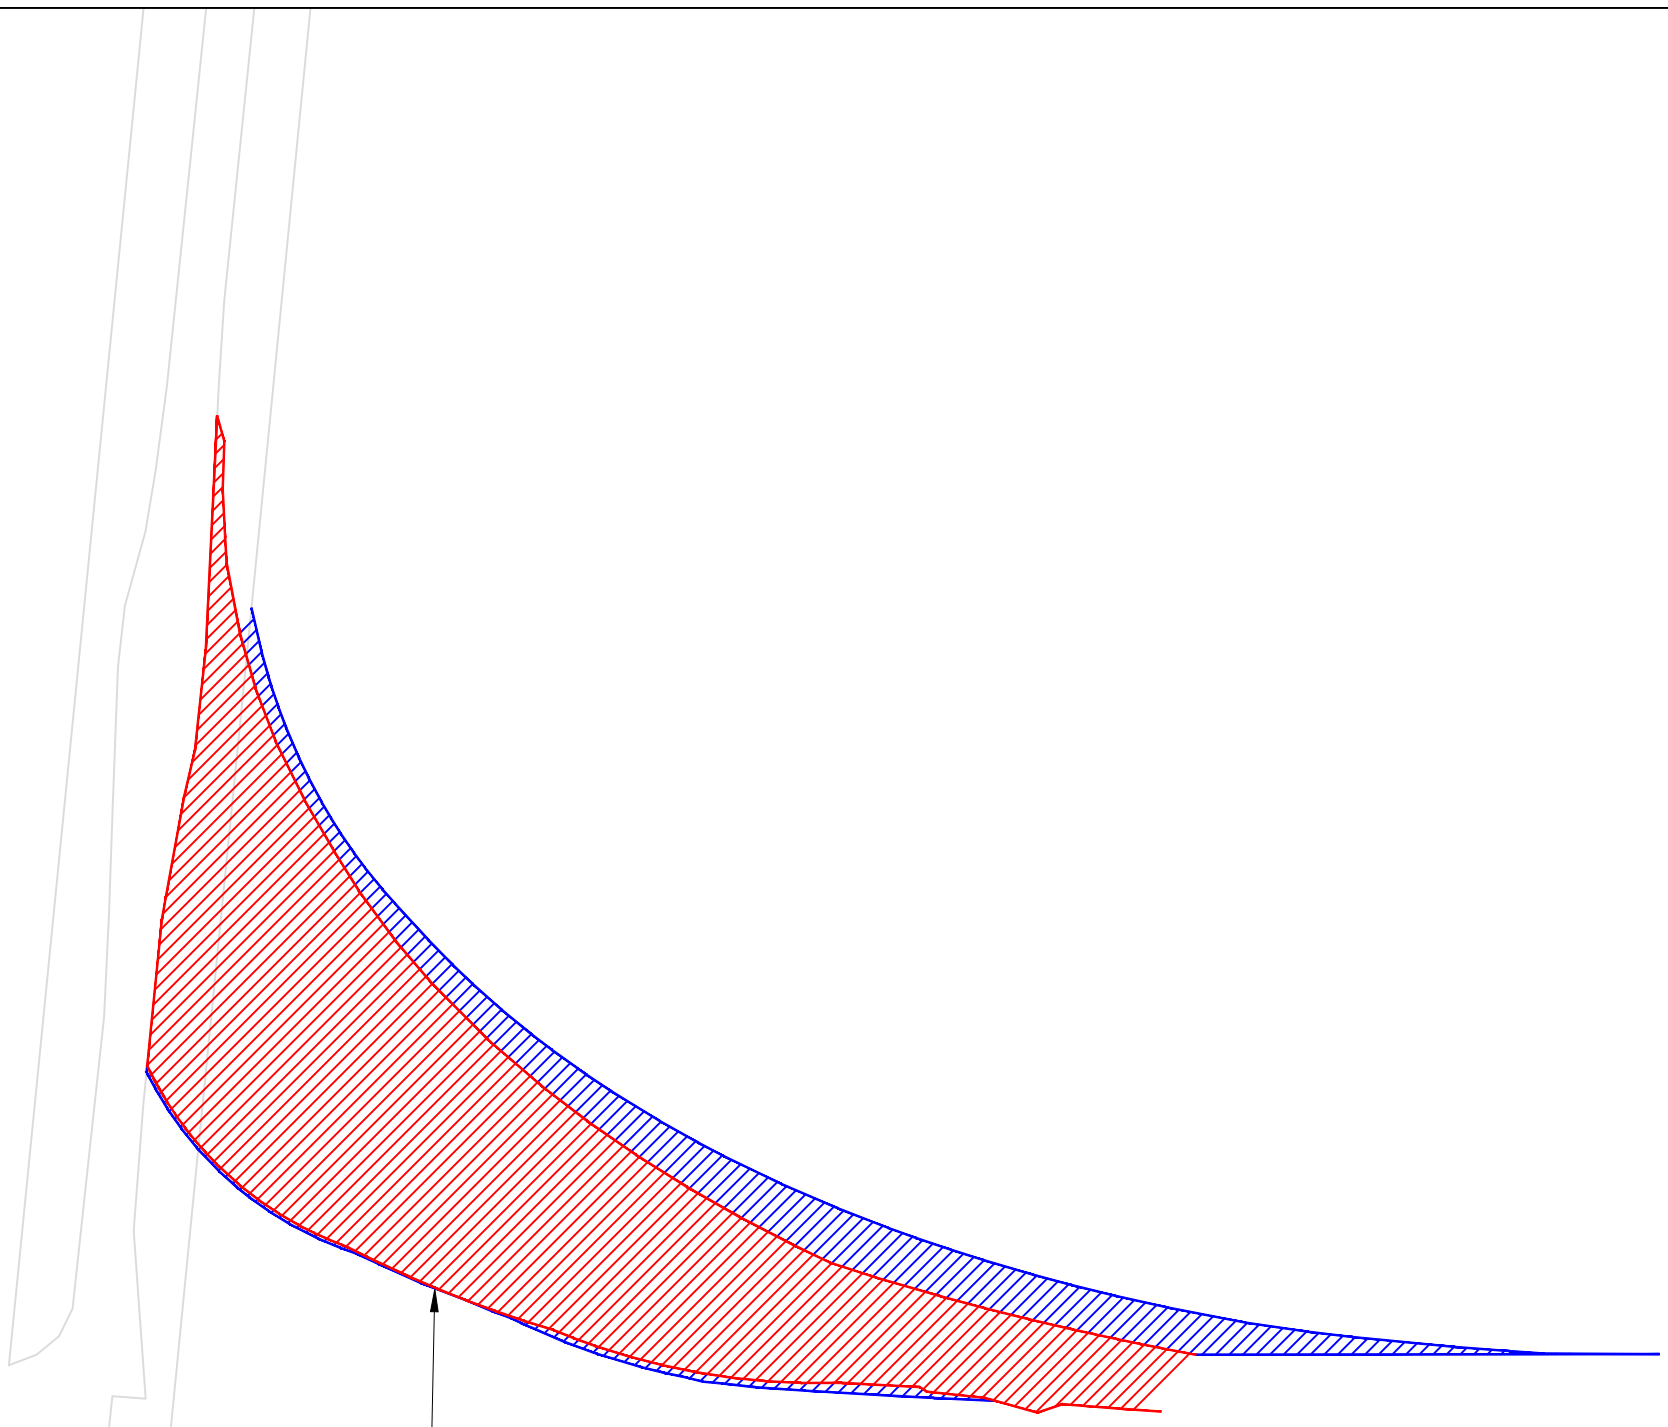

Load bearing surface to be laid in overrun area.
 Section of fence to be removed. Proposed
 access junction should be constructed to
 turbine and Local Authority standards.
Third-Party Land required.

© Pell Frischmann

Pell Frischmann <small>93 GEORGE STREET, EDINBURGH, EH2 3ES</small> <small>Tel: +44 (0)131 240 1270</small> <small>Email: pfe@pellfrischmann.com</small> <small>www.pellfrischmann.com</small>	Project	Swarclett Wind Farm	Drawn	TJL	20/10/2023	Scale	1:500 @ A3
	Client	Wind 2 Limited	Designed	JS	20/10/2023	File No.	Swarclett SPA V136.dwg
Key — Wheel SPA — Body SPA — Load SPA — Indicative ▨ Over-run ▨ Over-sail	Drawing Title	Vestas V136 Blade and V136-3.6 HH82 Tower	Checked	TL	20/10/2023	Drawing Status	Draft
	SPA Location	Proposed Site Access – C1069 Poolhoy / Wester Road	Point of Interest	35		Drawing No.	SK33A
						Notes:	Revision
						1. All mitigation is subject to confirmation through a test run. 2. This is not a construction drawing and is intended for illustration purposes only.	1