


Swarclett Wind Farm



Figure 3-1
Site Layout - Detailed

Key

- ▭ Site boundary
- ▲ Proposed turbine
- Onsite access track - new
- Onsite access track - to be upgraded
- ⊗ New watercourse crossing
- Construction compound
- Crane hardstanding
- Temporary hardstanding / installation area
- Substation
- Turbine foundation
- Turning head
- Battery storage compound
- Battery storage, Power Conversion and Transformer units

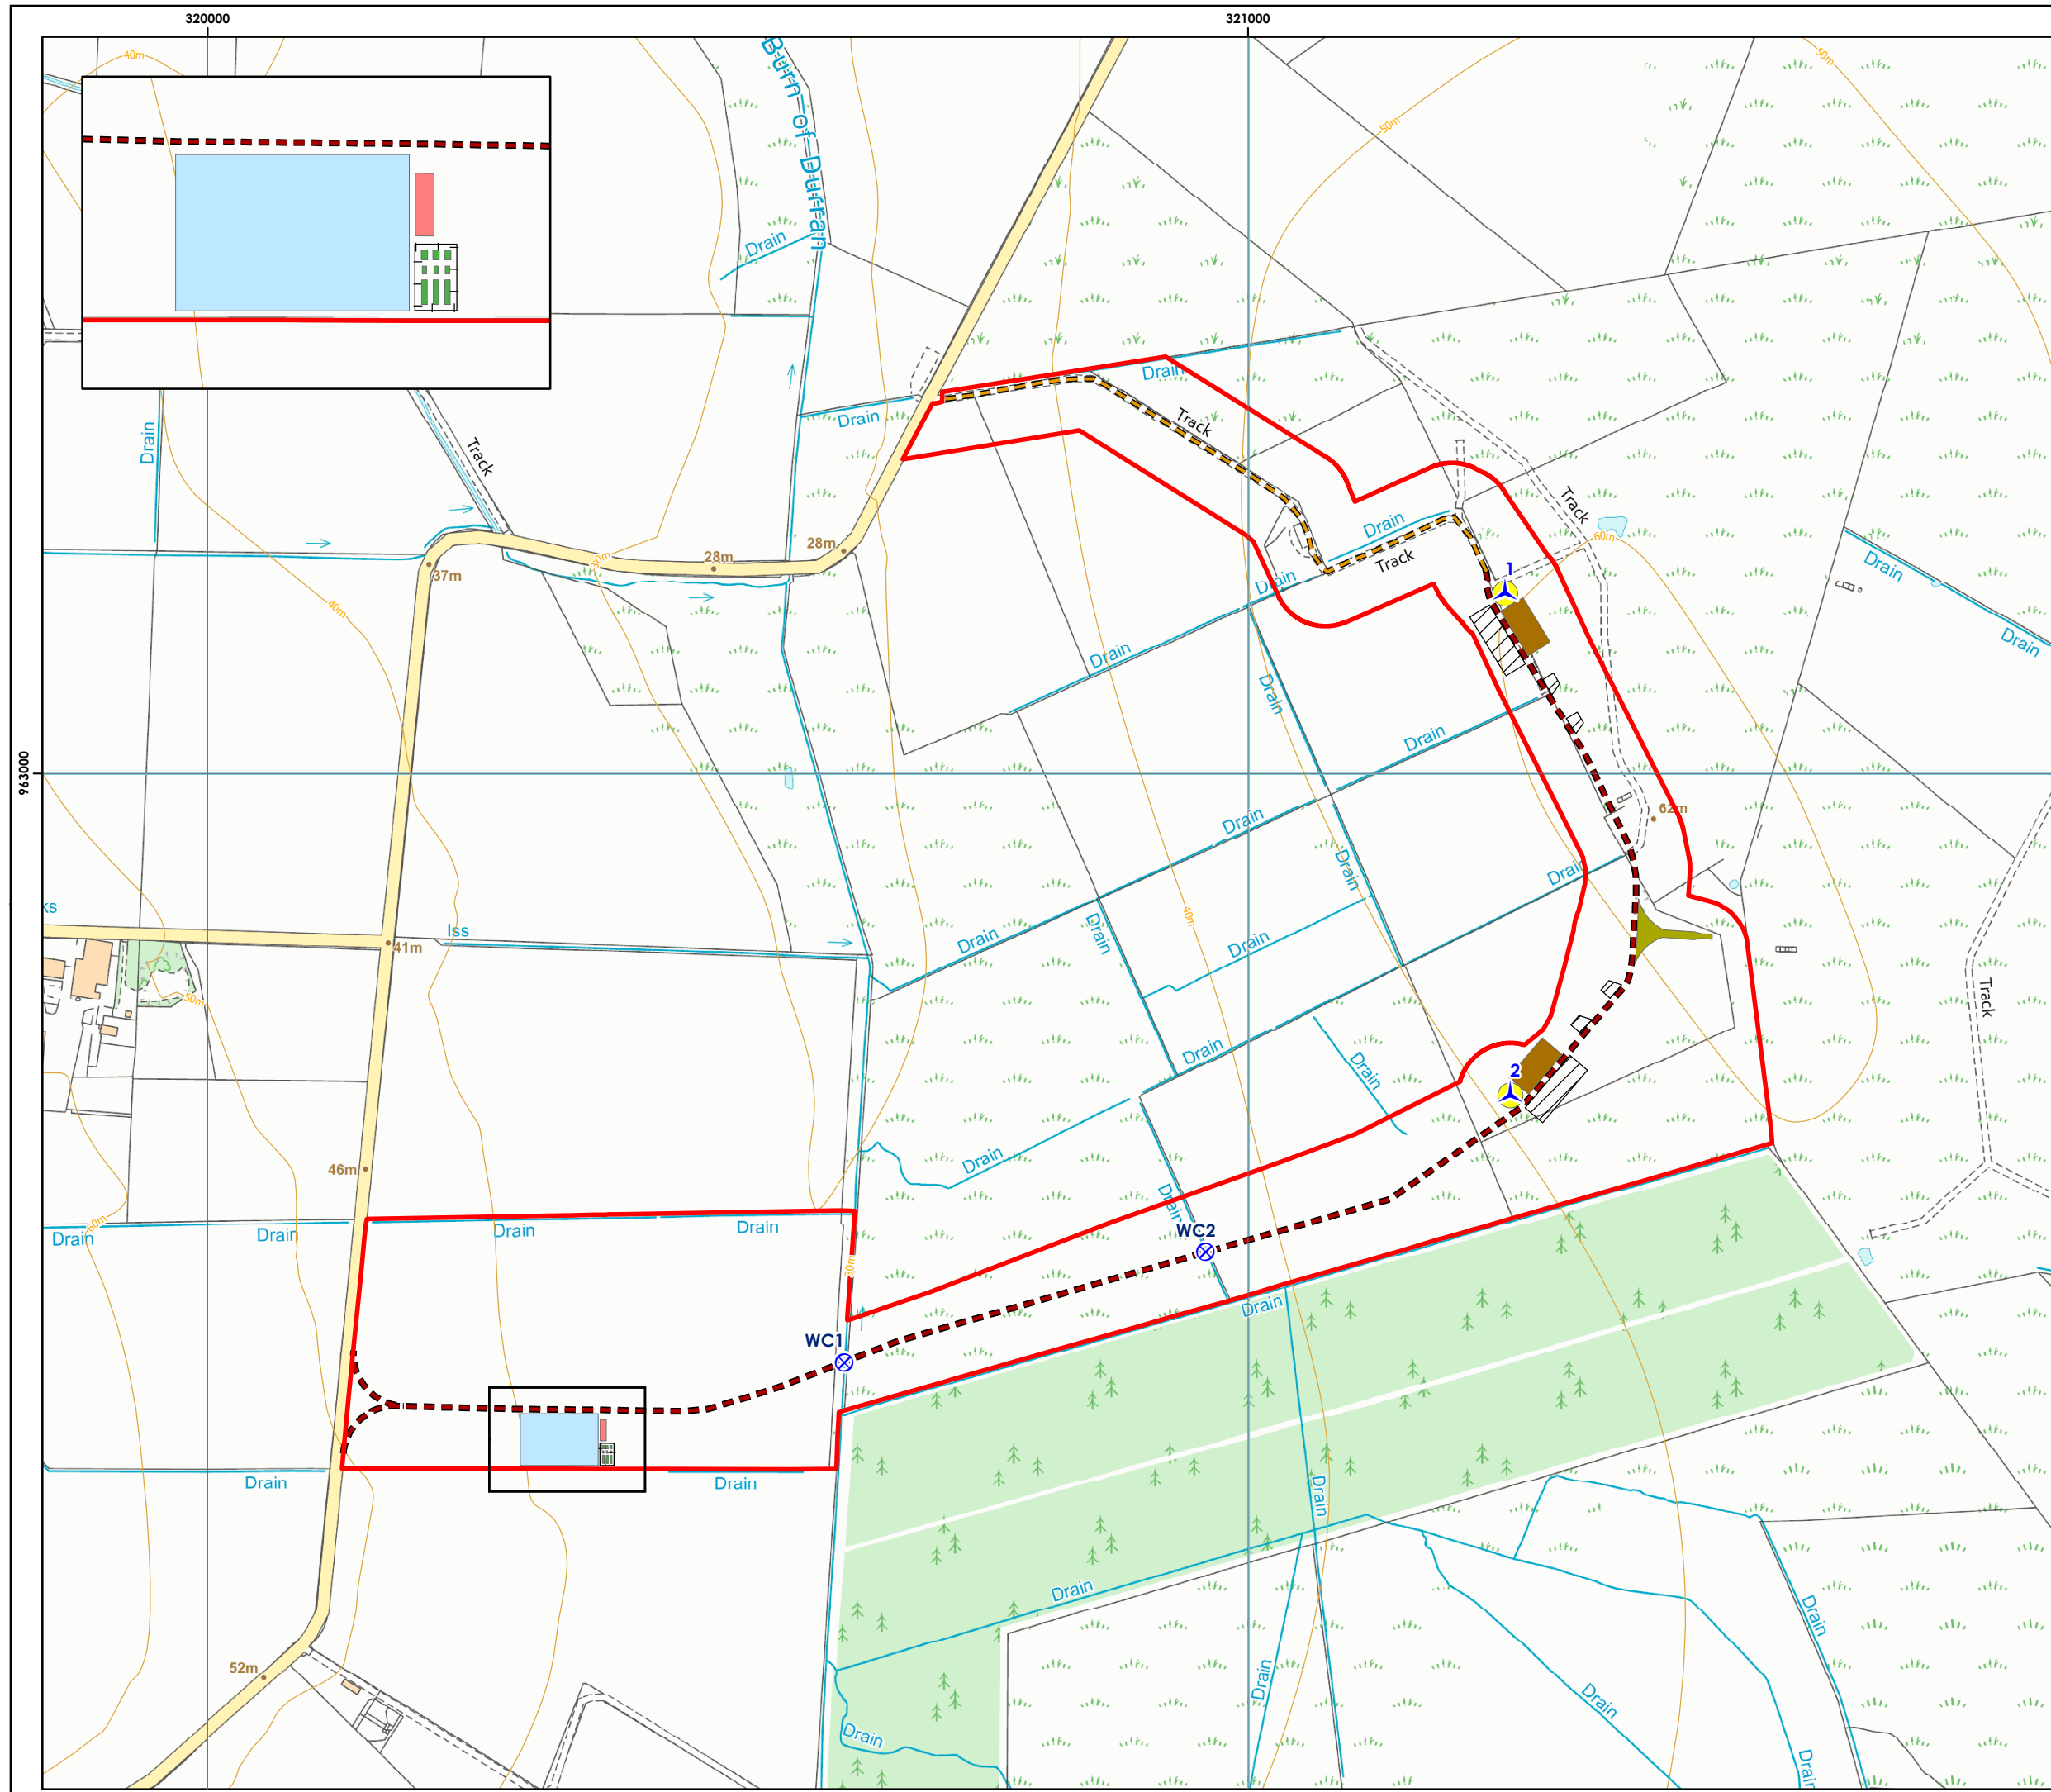

0 100 200 400

Meters



Scale @ A3:
1:6,000



© Crown copyright 2024. All rights reserved.
Ordnance survey licence number 100031673.